



PLEASE NOTE: THE DEVELOPER STRIVES FOR CONTINUOUS IMPROVEMENT, RESERVING THE RIGHT TO MODIFY AND REFINE DESIGNS, SQUARE FOOTAGE, ROOM DIMENSIONS, FLOOR PLANS, CABINERY LAYOUTS AND SPECIFICATIONS, FINISHES, PRICES, AND OTHER FEATURES OF THIS PLAN WITHOUT NOTICE. FLOOR PLANS, RENDERINGS, AND BROCHURE IMAGES ARE FOR ILLUSTRATIVE PURPOSES ONLY AND ARE SUBJECT TO CHANGE AT DEVELOPER'S DISCRETION. PRICES ARE SUBJECT TO CHANGE AND DEPEND UPON THE LOT SELECTION AND FINISHES.

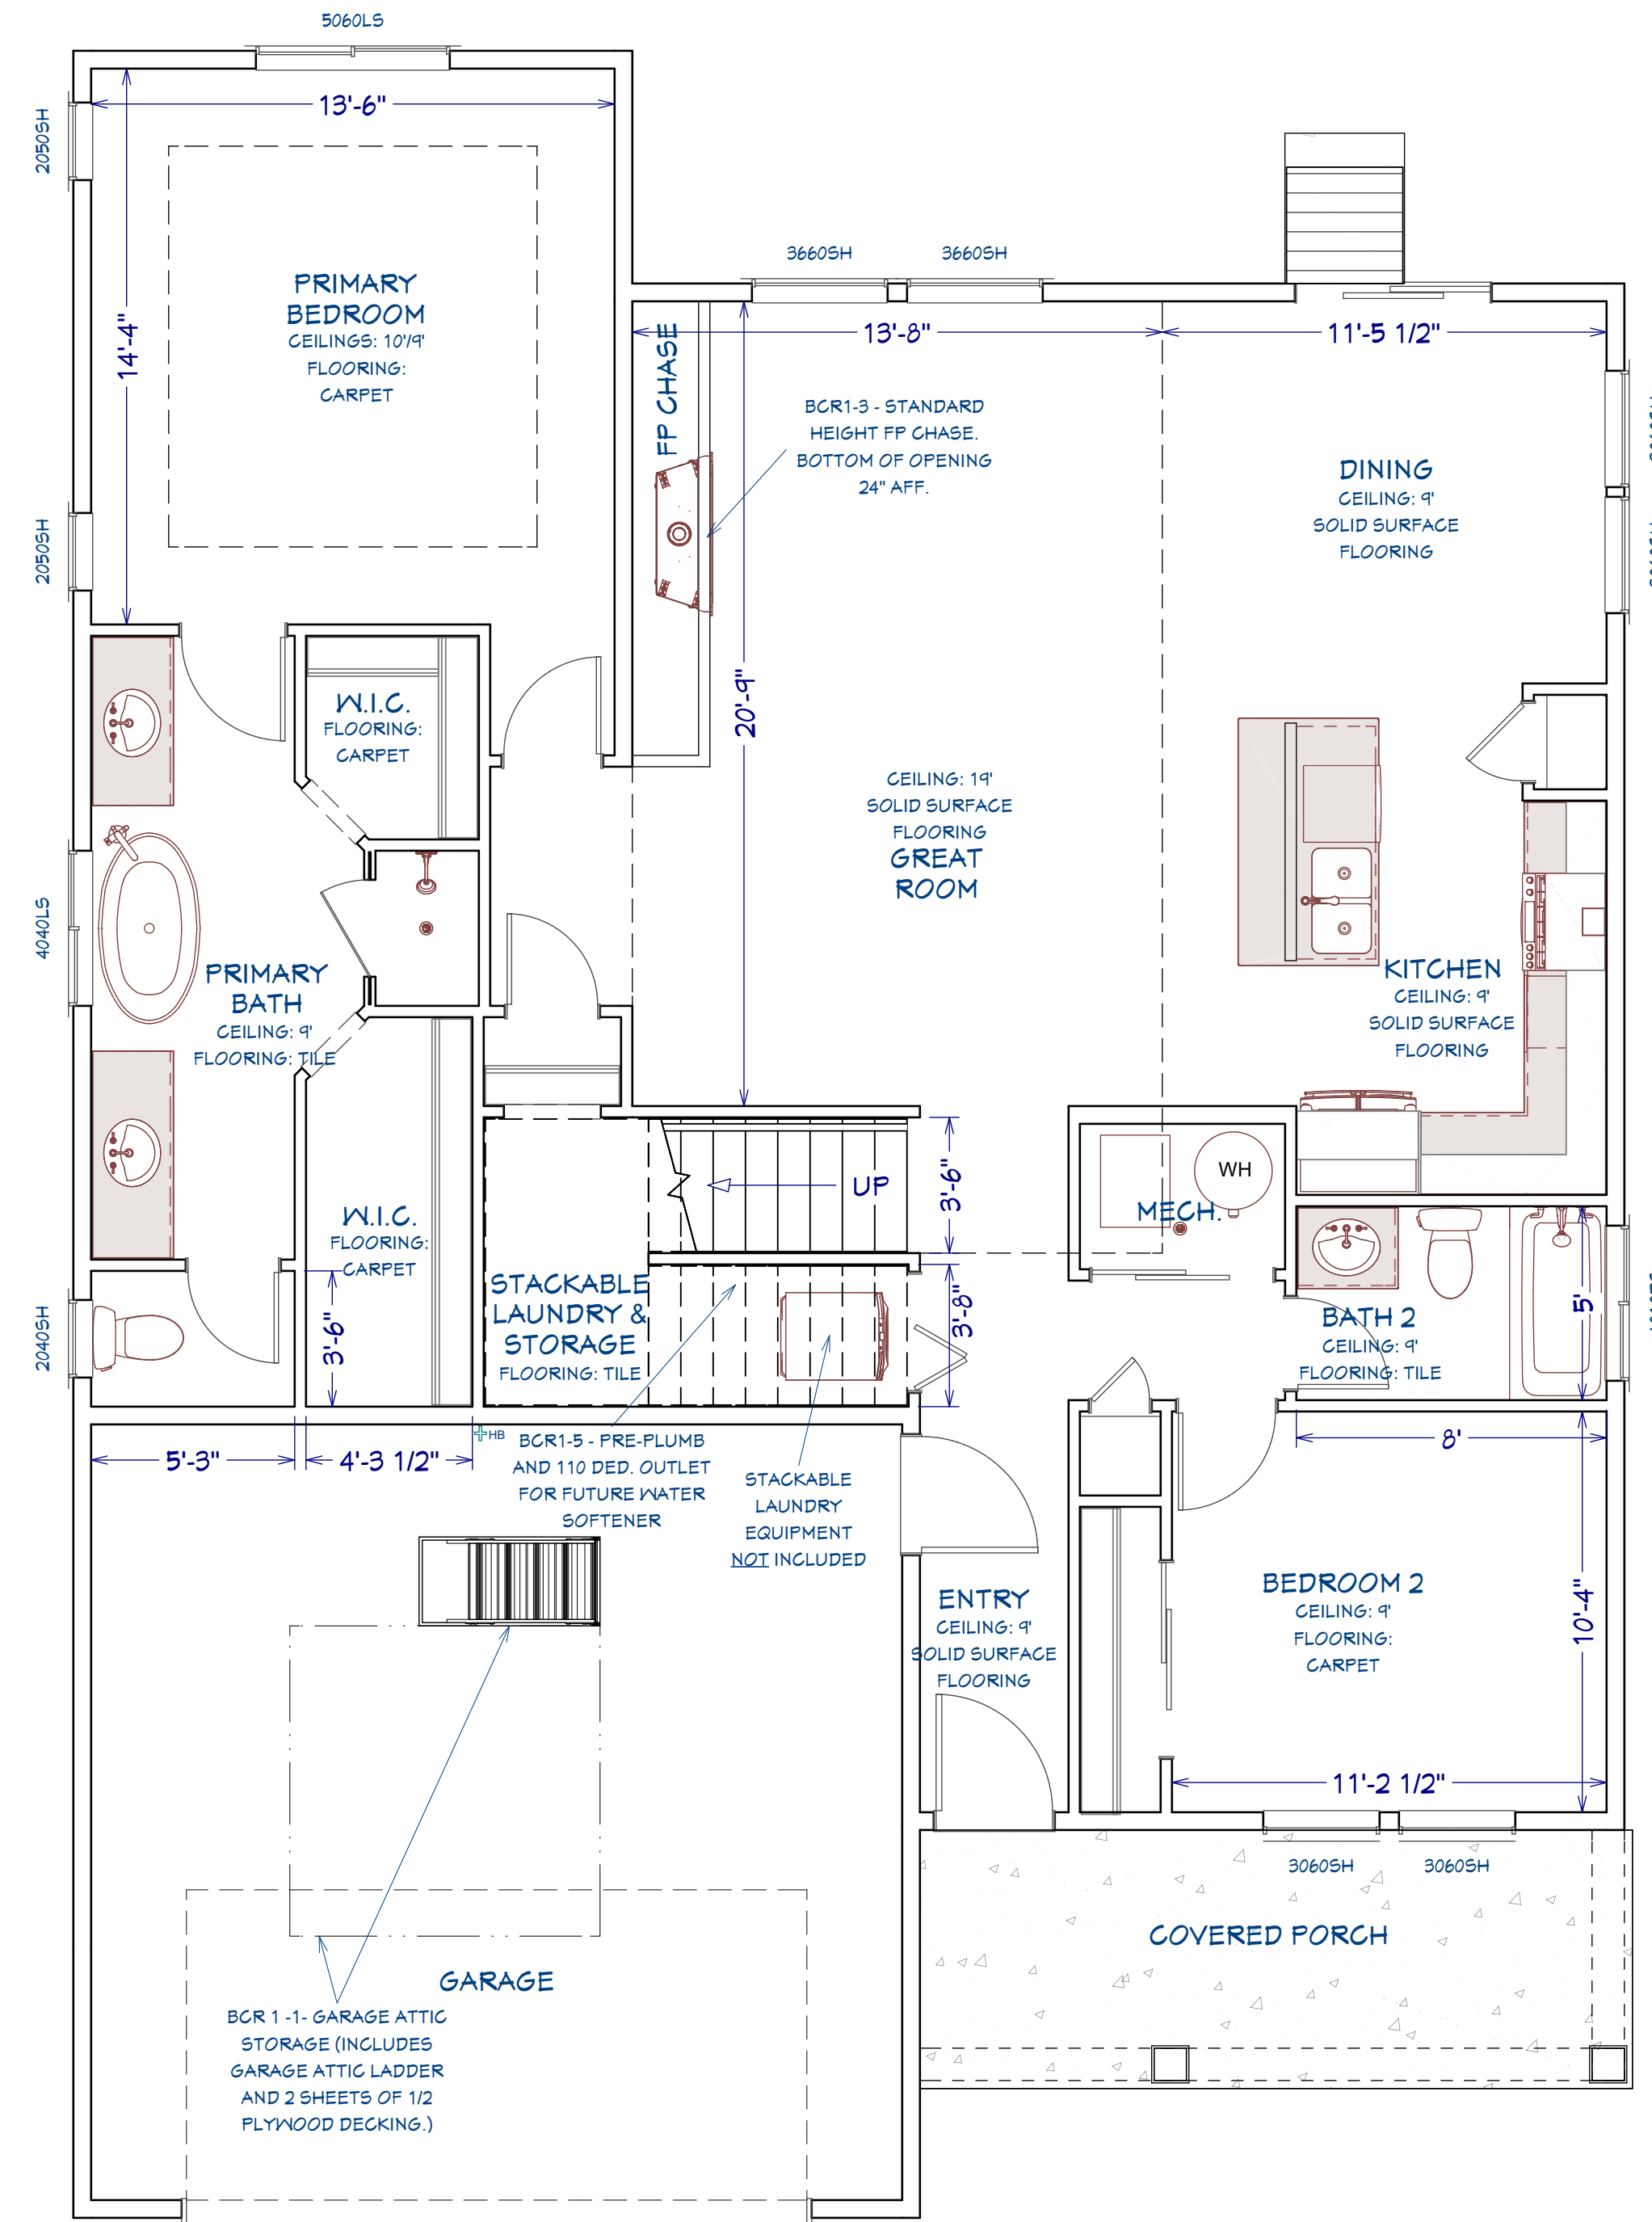

Main Level

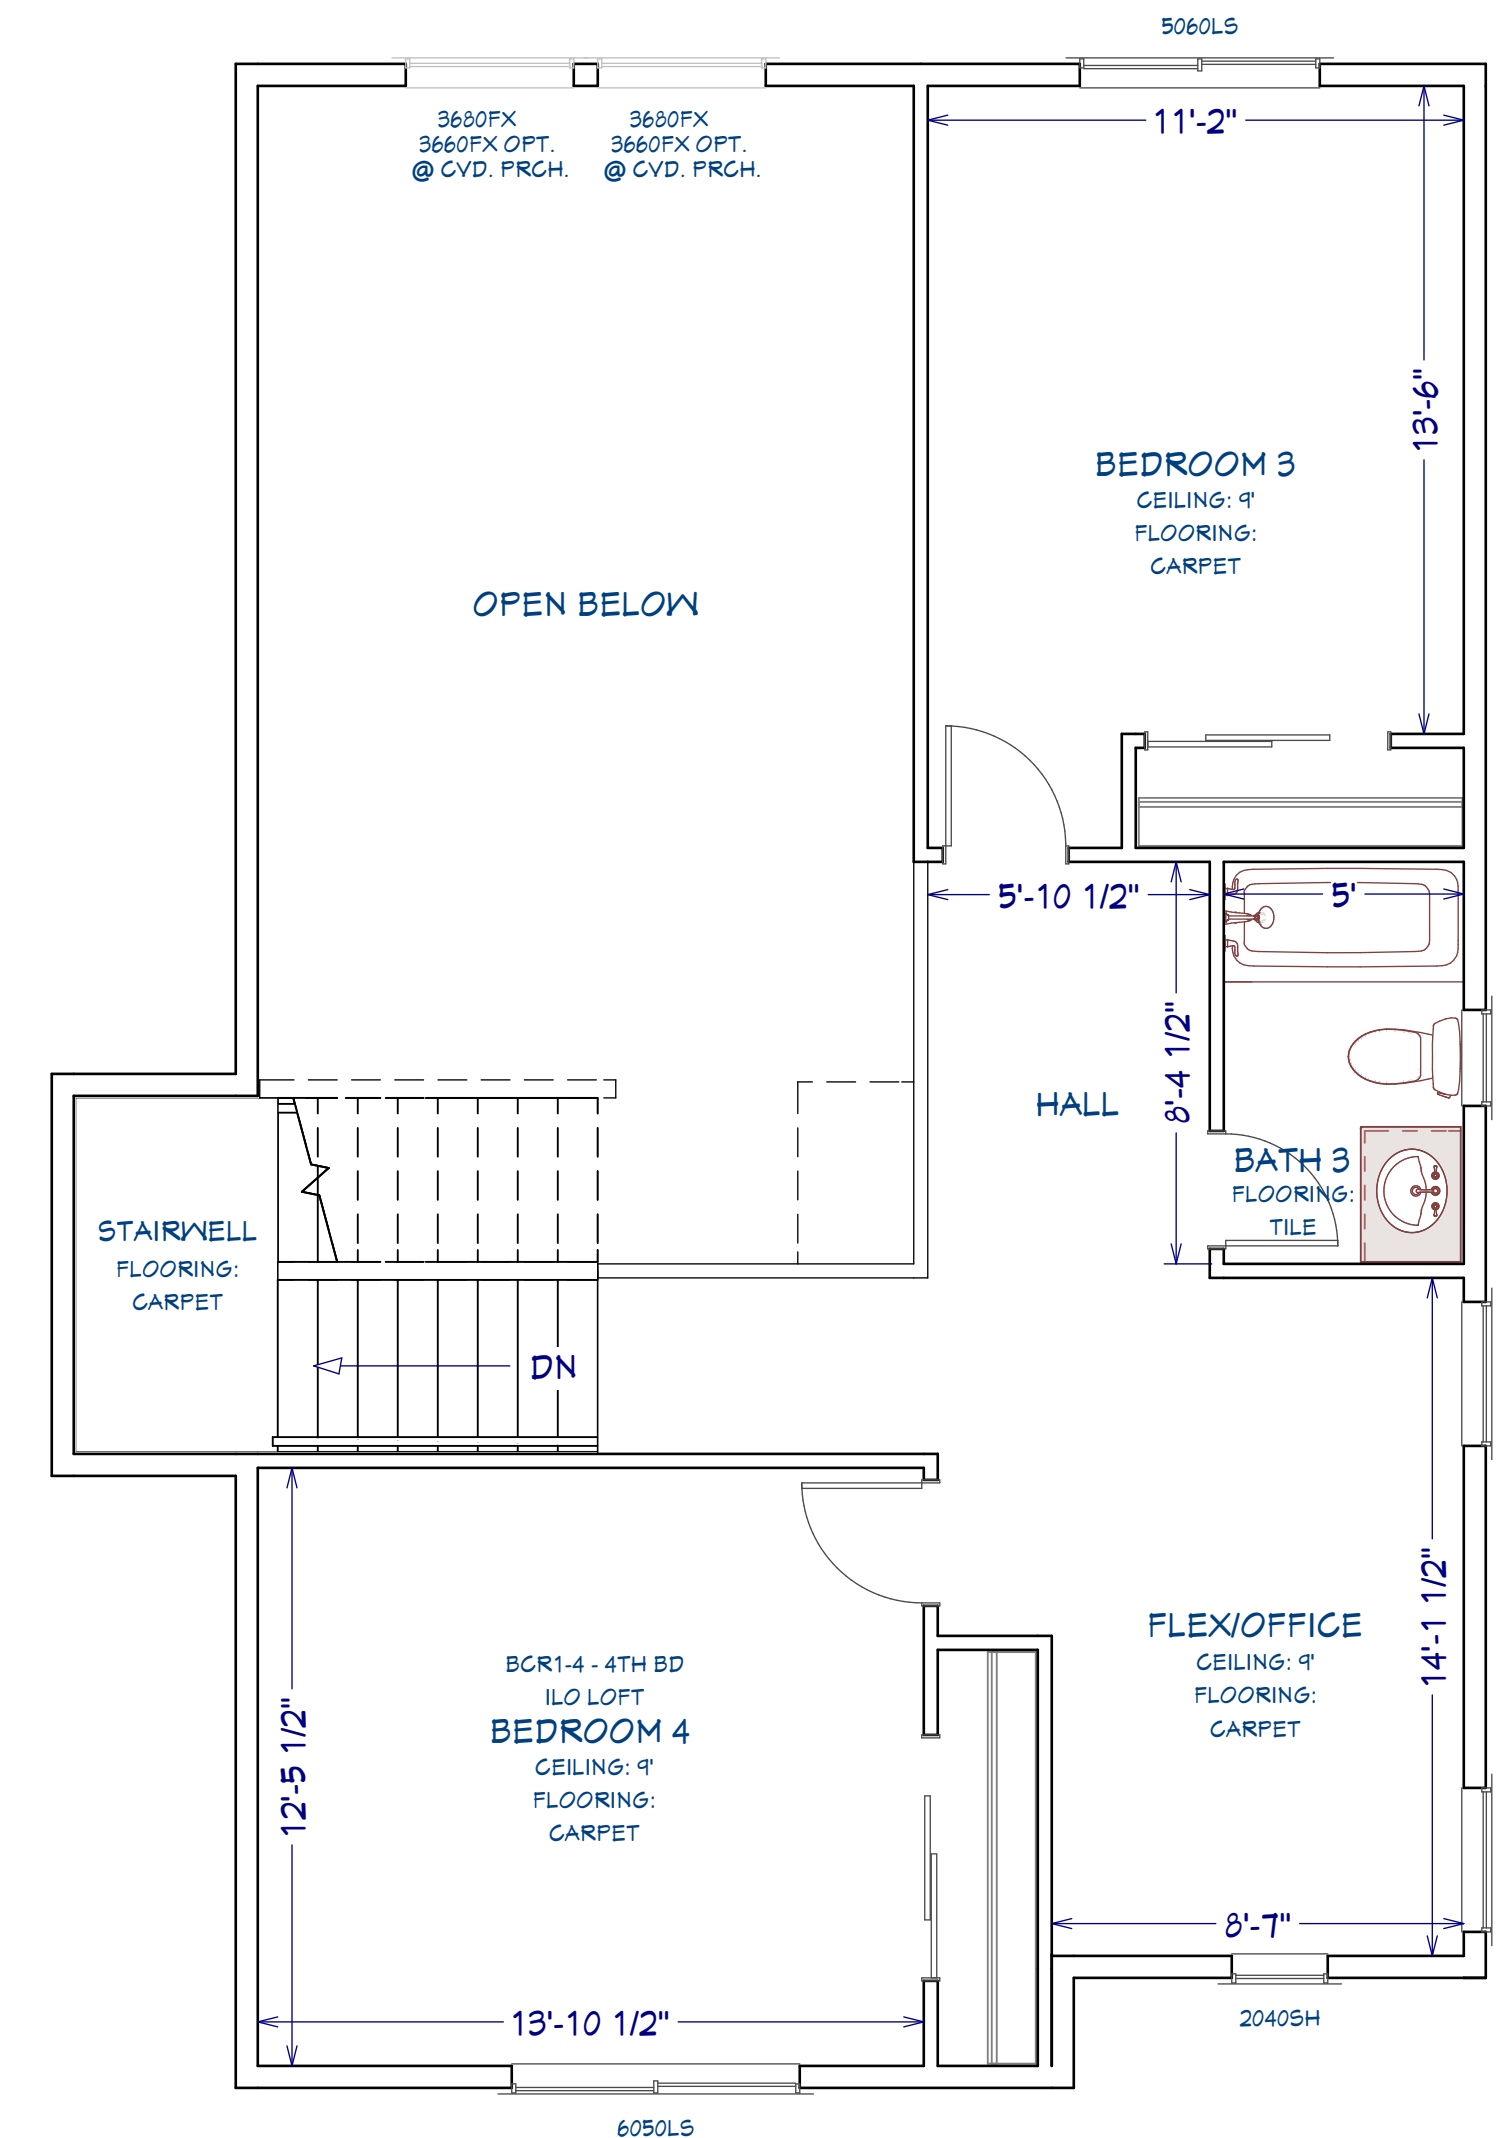

Upper Level

NOT FOR CONSTRUCTION - FOR CLIENT

PROJECT/PLAN/SITE:

LOT 60

603H ON CS - GL

CLIENT/BUILDER:

SCIB, LLC
0115 BOOMERANG RD., SUITE #5201B
ASPEN, CO 81611
PH: 970-920-3255

Client Plans - Main and Upper Levels

DRAFTING SERVICE PROVIDED BY:

1023 DRAFTING LLC
1002 OLD DUTCH MILL RD.
COLORADO SPRINGS, COLORADO 80907
EMAIL: 1023DRAFTINGLLC@GMAIL.COM
PH: 719-306-8626

DATE:

9/21/2023


SCALE:

ANSI D:
1/4" = 1'
ANSI B:
1/8" = 1'


SHEET:

A-1

PLEASE NOTE: THE DEVELOPER STRIVES FOR CONTINUOUS IMPROVEMENT, RESERVING THE RIGHT TO MODIFY AND REFINE DESIGNS, SQUARE FOOTAGE, ROOM DIMENSIONS, FLOOR PLANS, CABINERY LAYOUTS AND SPECIFICATIONS, FINISHES, PRICES, AND OTHER FEATURES OF THIS PLAN WITHOUT NOTICE. FLOOR PLANS, RENDERINGS, AND BROCHURE IMAGES ARE FOR ILLUSTRATIVE PURPOSES ONLY AND ARE SUBJECT TO CHANGE AT DEVELOPER'S DISCRETION. PRICES ARE SUBJECT TO CHANGE AND DEPEND UPON THE LOT SELECTION AND FINISHES.

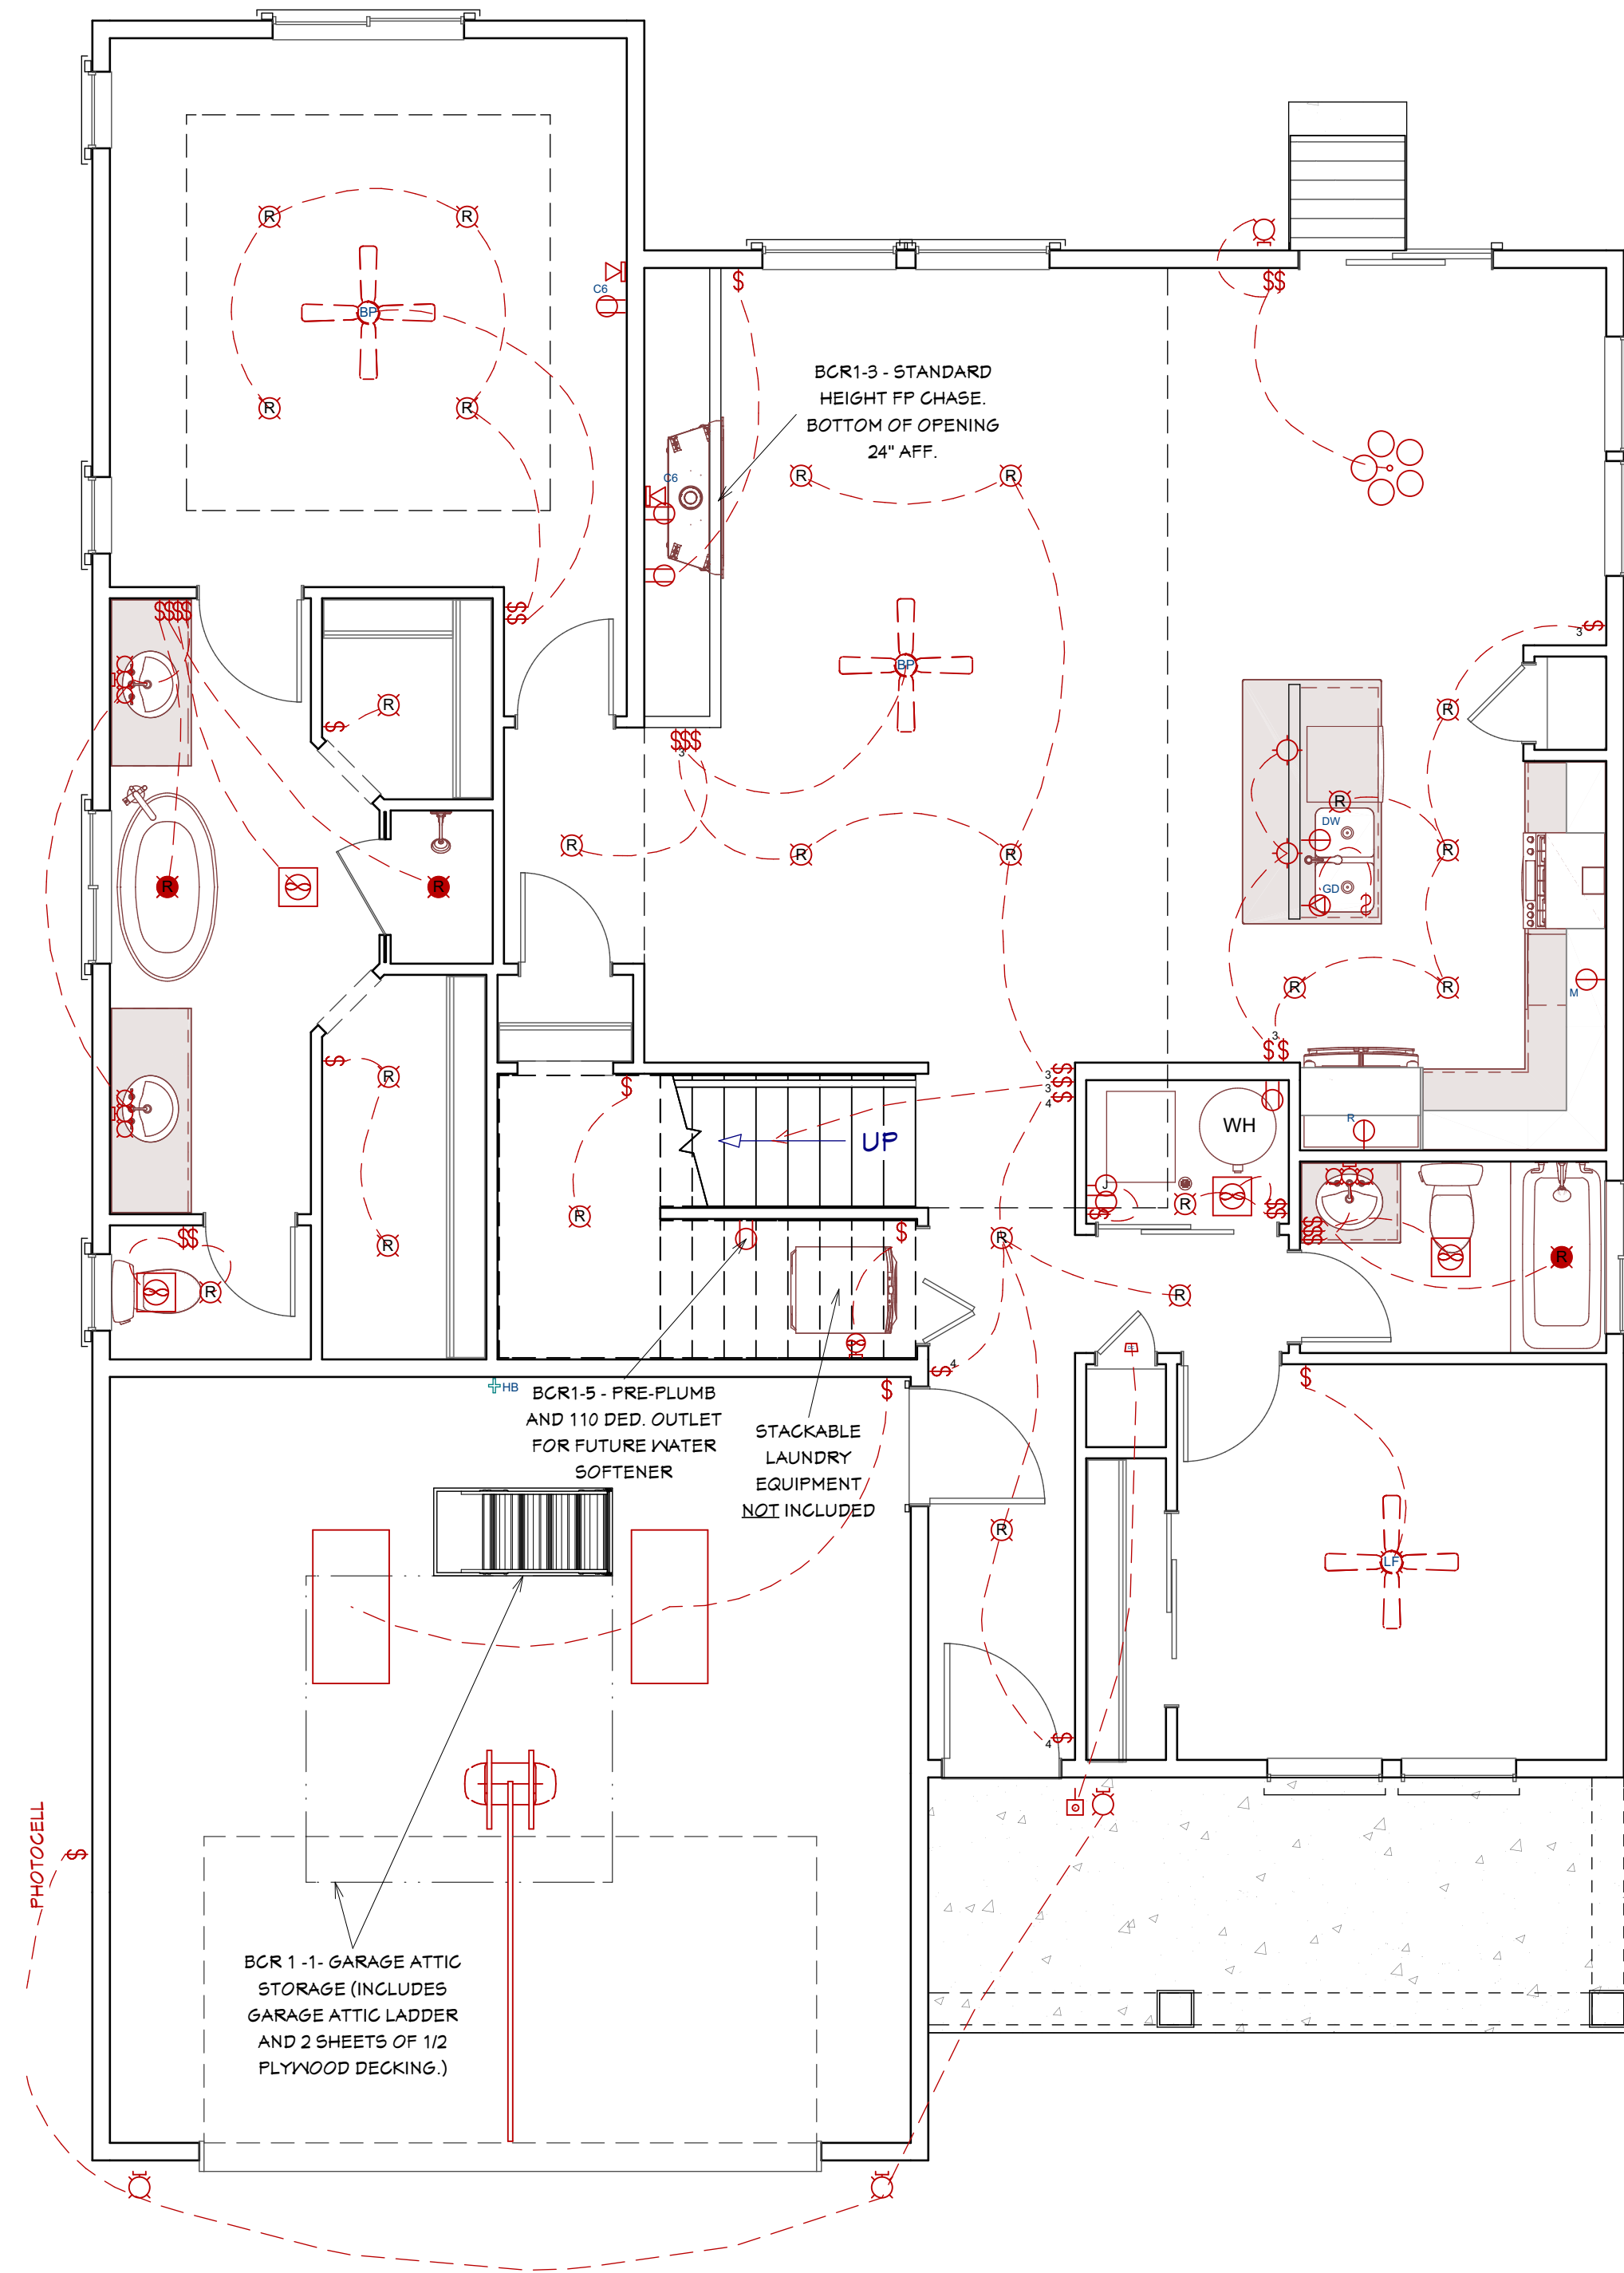

Main Level

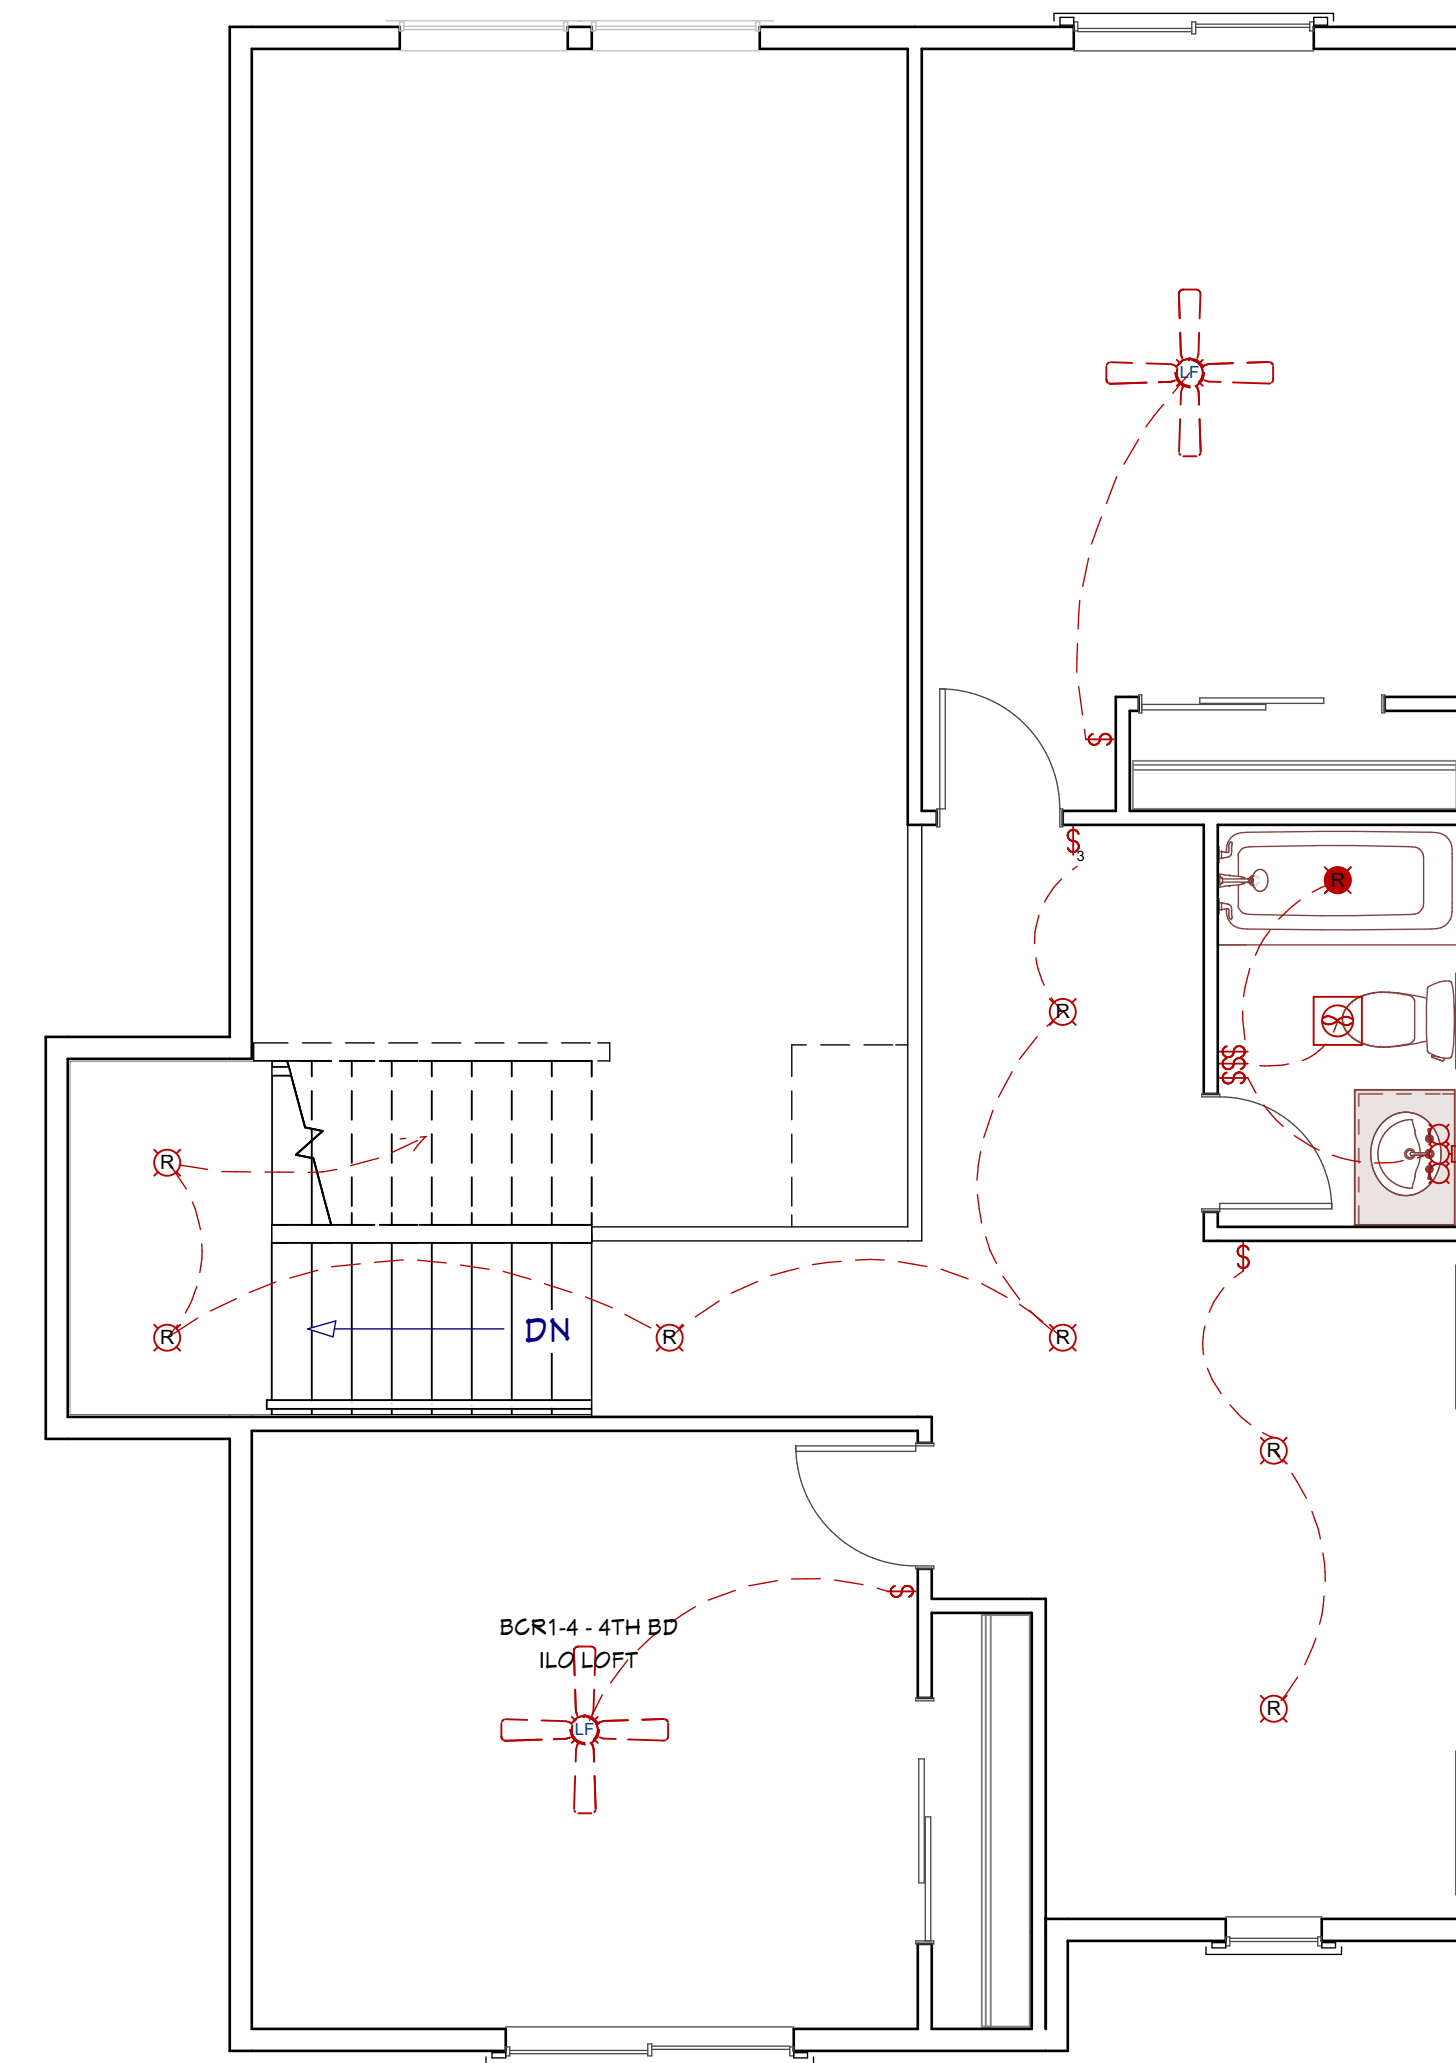

Upper Level

ELECTRICAL SCHEDULE - SWITCHES, SPECIAL DEVICES, JACKS	
2D SYMBOL	3D LABEL
\$	PHOTOCELL
\$	SWITCH
\$	SWITCH, 3 WAY
\$	SWITCH, 4 WAY
⊕	GATE W/ ADJACENT OUTLET FOR TV @ 12" AFF.
⊕	JUNCTION BOX
⊕	DISHWASHER
⊕	GARBAGE DISPOSAL
⊕	MICROWAVE
⊕	REFRIGERATOR
ELECTRICAL SCHEDULE - FIXTURES & OTHERS	
2D SYMBOL	3D LABEL
⊕	COISMOKE DETECTOR
⊕	SMOKE DETECTOR
⊕	EXHAUST
⊕	EXHAUST - WALL MOUNTED
⊕	DOORBELL
⊕	DOOR CHIME
⊕	3 LT VAN
⊕	4" RECESSED CAN OR LED "CAN"
⊕	4" SHOWER RATED CAN OR LED "CAN"
⊕	5 LIGHT CHANDELIER
⊕	PENDANT
⊕	FAN BLOCK & WIRE W/ BLANK PLATE, PRIMARY BR & GR
⊕	FAN BLOCK & WIRE W/ LIGHT FIXTURE, SECONDARY BEDROOMS ONLY
⊕	RECTANGULAR FLOR. OR LED FIXTURE
⊕	EXT. WALL MOUNT FIXTURE

NOT FOR CONSTRUCTION - FOR CLIENT

PROJECT/PLAN/SITE:

LOT 60

603H ON CS - GL

CLIENT/BUILDER:

SCIB, LLC
0115 BOOMERANG RD., SUITE #5201B
ASPEN, CO 81611
PH: 970-920-3255

Client Electrical Plans - Main and Upper Levels (Incl. Option)

DRAFTING SERVICE PROVIDED BY:

1023 DRAFTING LLC
1002 OLD DUTCH MILL RD.
COLORADO SPRINGS, COLORADO 80907
EMAIL: 1023DRAFTINGLLC@GMAIL.COM
PH: 719-306-8626

DATE:

9/21/2023

SCALE:

ANSI D:
1/4" = 1'
ANSI B:
1/8" = 1'

SHEET:

EL-1