


PLEASE NOTE: THE DEVELOPER STRIVES FOR CONTINUOUS IMPROVEMENT, RESERVING THE RIGHT TO MODIFY AND REFINE DESIGNS, SQUARE FOOTAGE, ROOM DIMENSIONS, FLOOR PLANS, CABINETS LAYOUTS AND SPECIFICATIONS, FINISHES, PRICES, AND OTHER FEATURES OF THIS PLAN WITHOUT NOTICE. FLOOR PLANS, RENDERINGS, AND BROCHURE IMAGES ARE FOR ILLUSTRATIVE PURPOSES ONLY AND ARE SUBJECT TO CHANGE AT DEVELOPER'S DISCRETION. PRICES ARE SUBJECT TO CHANGE AND DEPEND UPON THE LOT SELECTION AND FINISHES.

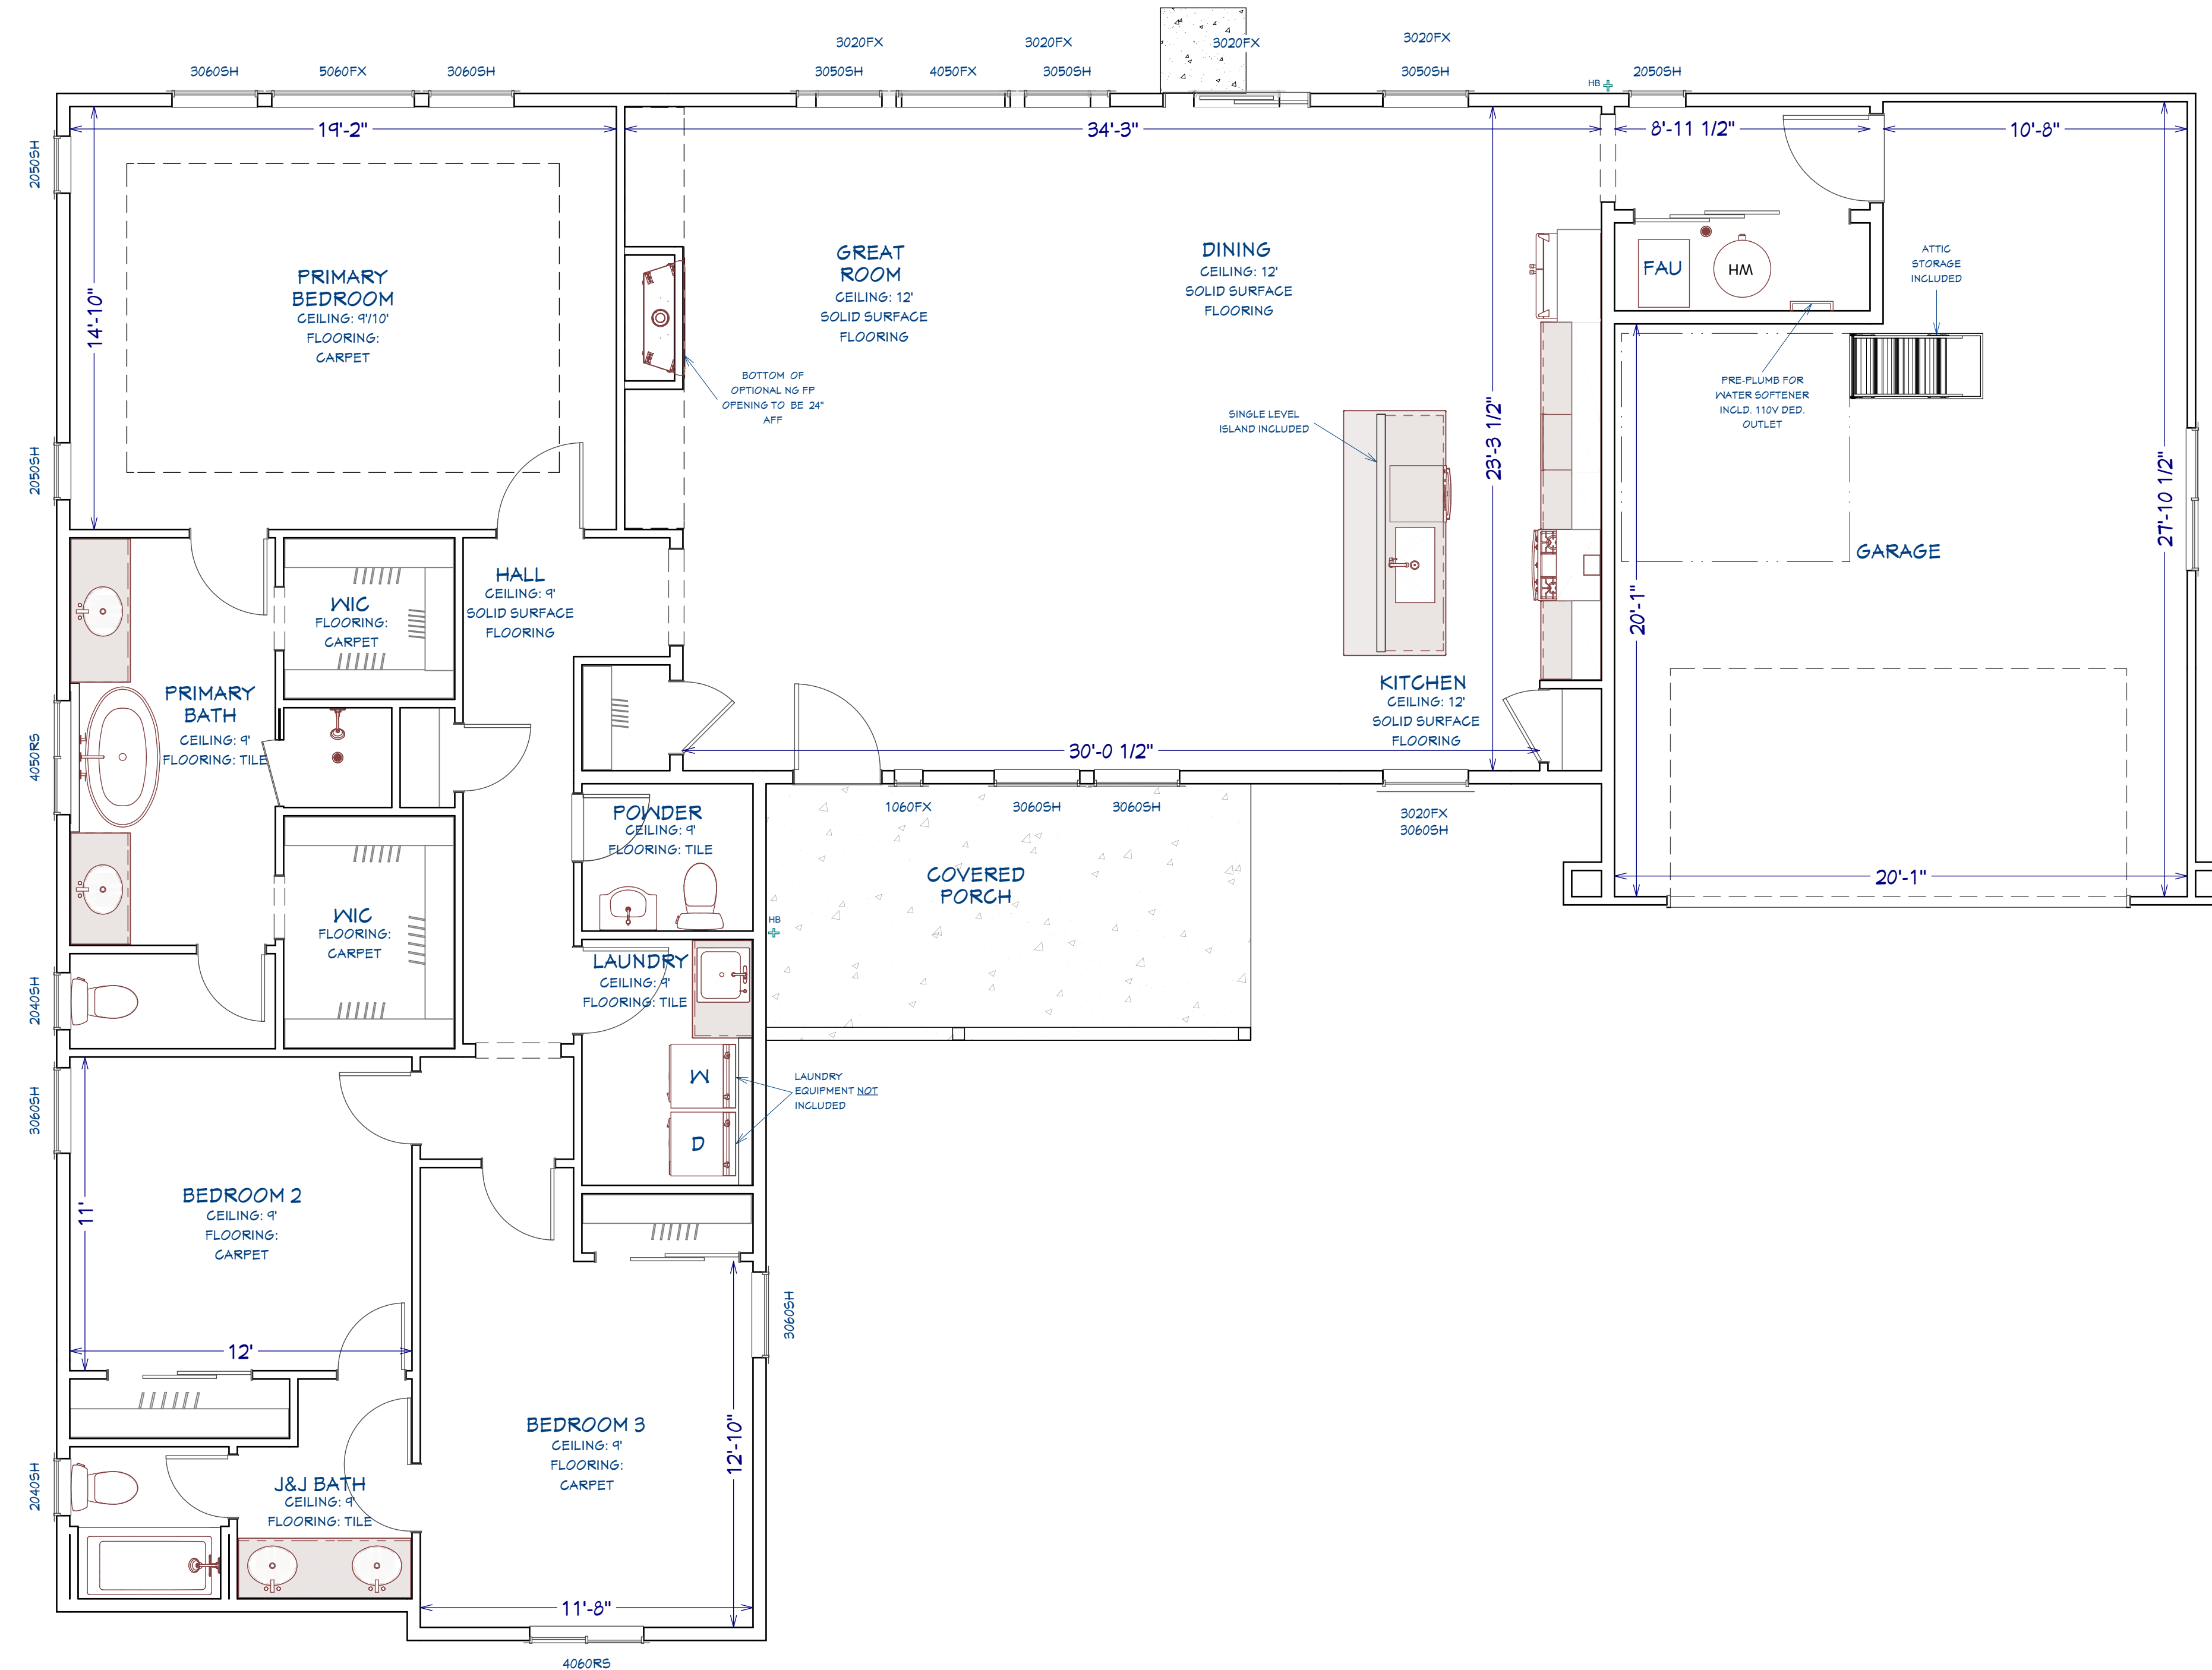

PROJECT/PLAN/SITE:
LOT 56
901M ON CS-GR
CLIENT PLANS

CLIENT/BUILDER:
SCIB, LLC
0115 BOOMERANG RD., SUITE #5201B
ASPEN, CO 81611
PH: 970-920-3255

Client Plan - Main Level

DRAFTING SERVICE PROVIDED BY:
1023 DRAFTING LLC
1002 OLD DUTCH MILL RD.
COLORADO SPRINGS, COLORADO 80907
EMAIL: 1023DRAFTINGLLC@GMAIL.COM
PH: 719-306-8626

DATE:
11/17/2023


SCALE:
ANSI D:
1/4" = 1'
ANSI B:
1/8" = 1'

SHEET:
A-1

NOT FOR CONSTRUCTION - FOR CLIENT

ELECTRICAL SCHEDULE - SWITCHES, SPECIAL BOXES, JACKS	
2D SYMBOL	LABEL
	SWITCH
	SWITCH, 3-WAY
	SWITCH, 4-WAY
	PHOTOCELL
	CAT6 & ADJACENT OUTLET FOR TV @ 12" AFF.
	DISHWASHER
	GARBAGE DISPOSAL
	MICROWAVE
	REFRIGERATOR
	SWITCHED FAU POWER

ELECTRICAL SCHEDULE - FIXTURES & OTHERS	
2D SYMBOL	LABEL
	SMOKE DETECTOR
	CO/SMOKE DETECTOR
	DOORBELL CHIME
	DOORBELL
	FAN BLOCK & WIRE W/ LIGHT FIXTURE, SECONDARY BEDROOMS ONLY.
	FAN BLOCK & WIRE W/ BLANK PLATE, PRIMARY BR & GR
	4\"/>
	4\"/>
	3LT VAN
	5 LIGHT CHANDELIER
	PENDANT
	EXHAUST
	RECTANGULAR FLOOR OR LED LIGHT
	EXT. WALL MOUNT FIXTURE

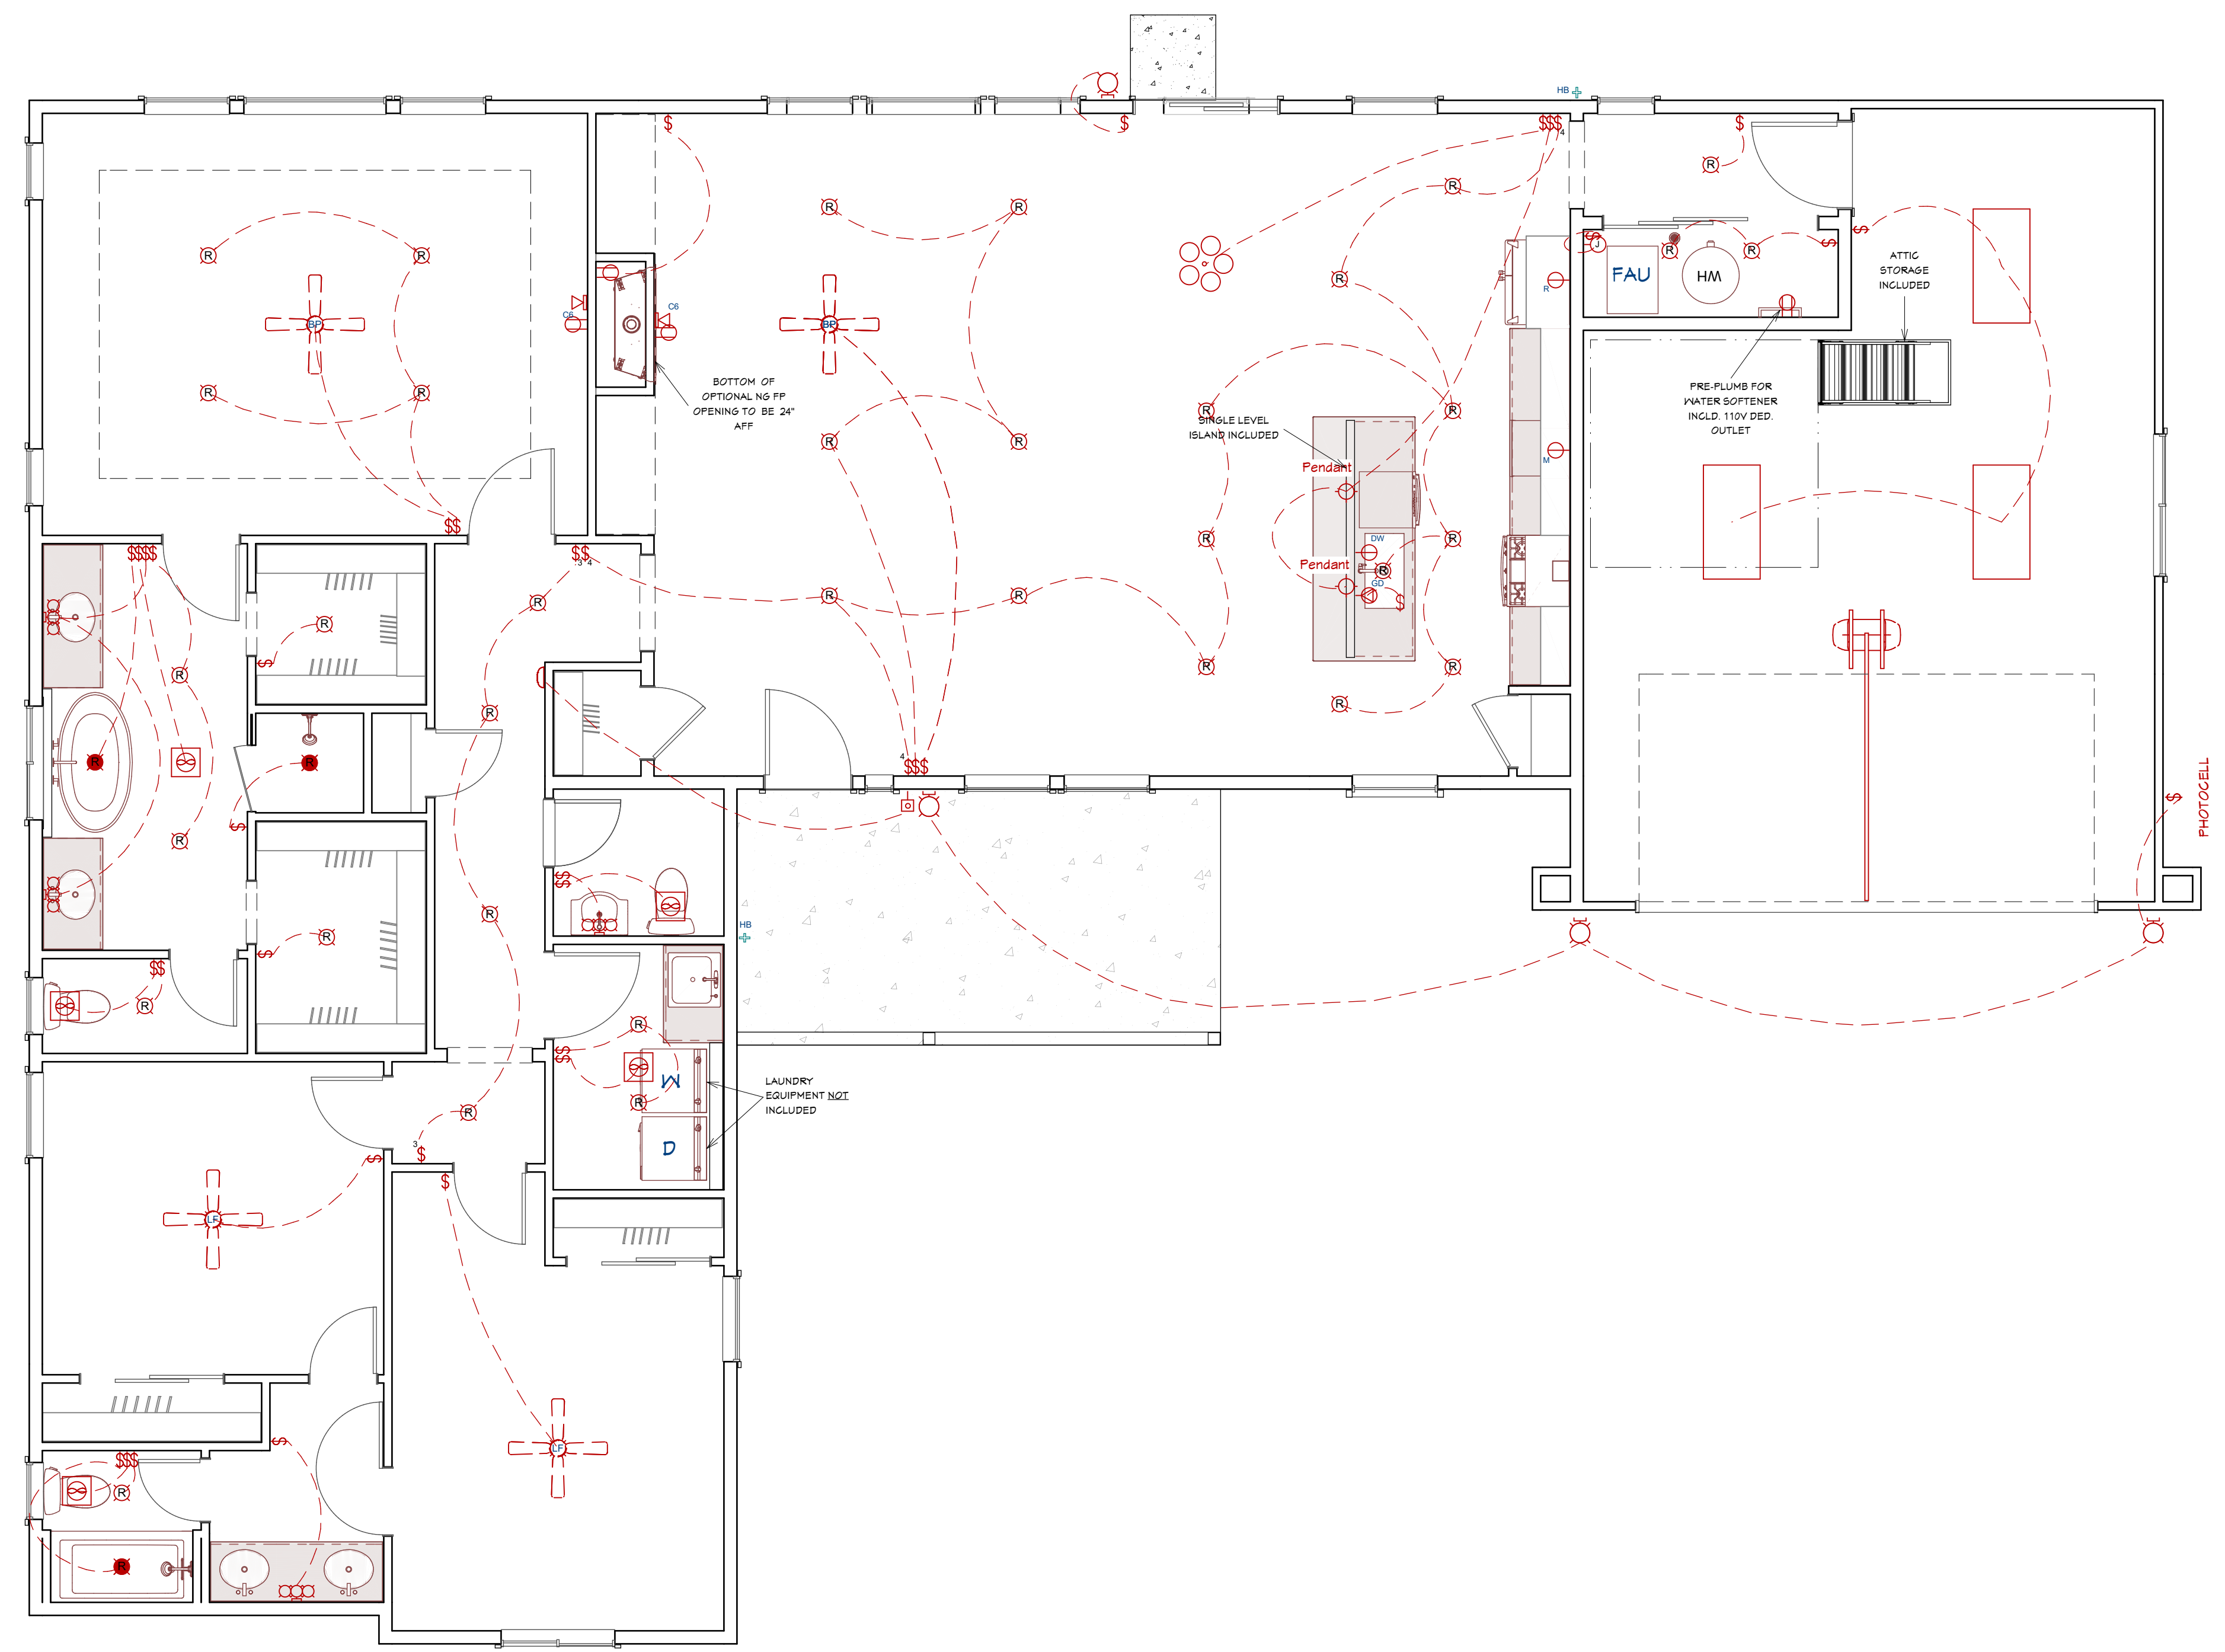

PLEASE NOTE: THE DEVELOPER STRIVES FOR CONTINUOUS IMPROVEMENT, RESERVING THE RIGHT TO MODIFY AND REFINE DESIGNS, SQUARE FOOTAGE, ROOM DIMENSIONS, FLOOR PLANS, CABINERY LAYOUTS AND SPECIFICATIONS, FINISHES, PRICES, AND OTHER FEATURES OF THIS PLAN WITHOUT NOTICE. FLOOR PLANS, RENDERINGS, AND BROCHURE IMAGES ARE FOR ILLUSTRATIVE PURPOSES ONLY AND ARE SUBJECT TO CHANGE AT DEVELOPER'S DISCRETION. PRICES ARE SUBJECT TO CHANGE AND DEPEND UPON THE LOT SELECTION AND FINISHES.

NOT FOR CONSTRUCTION - FOR CLIENT

PROJECT/PLAN/SITE:
LOT 56
901M ON CS-GR
CLIENT PLANS

CLIENT/BUILDER:
SCIB, LLC
0115 BOOMERANG RD., SUITE #5201B
ASPEN, CO 81611
PH: 970-920-3255

Client Electrical Plan - Main Level

DRAFTING SERVICE PROVIDED BY:
1023 DRAFTING LLC
1002 OLD DUTCH MILL RD.
COLORADO SPRINGS, COLORADO 80907
EMAIL: 1023DRAFTINGLLC@GMAIL.COM
PH: 719-306-9626

DATE:
11/17/2023

SCALE:
ANSI D:
1/4" = 1'
ANSI B:
1/8" = 1'

SHEET:
EL-1