


Main Level Architectural Plan

PLEASE NOTE: THE DEVELOPER STRIVES FOR CONTINUOUS IMPROVEMENT, RESERVING THE RIGHT TO MODIFY AND REFINE DESIGNS, SQUARE FOOTAGE, ROOM DIMENSIONS, FLOOR PLANS, CABINERY LAYOUTS AND SPECIFICATIONS, FINISHES, PRICES, AND OTHER FEATURES OF THIS PLAN WITHOUT NOTICE. FLOOR PLANS, RENDERINGS, AND BROCHURE IMAGES ARE FOR ILLUSTRATIVE PURPOSES ONLY AND ARE SUBJECT TO CHANGE AT DEVELOPER'S DISCRETION. PRICES ARE SUBJECT TO CHANGE AND DEPEND UPON THE LOT SELECTION AND FINISHES.

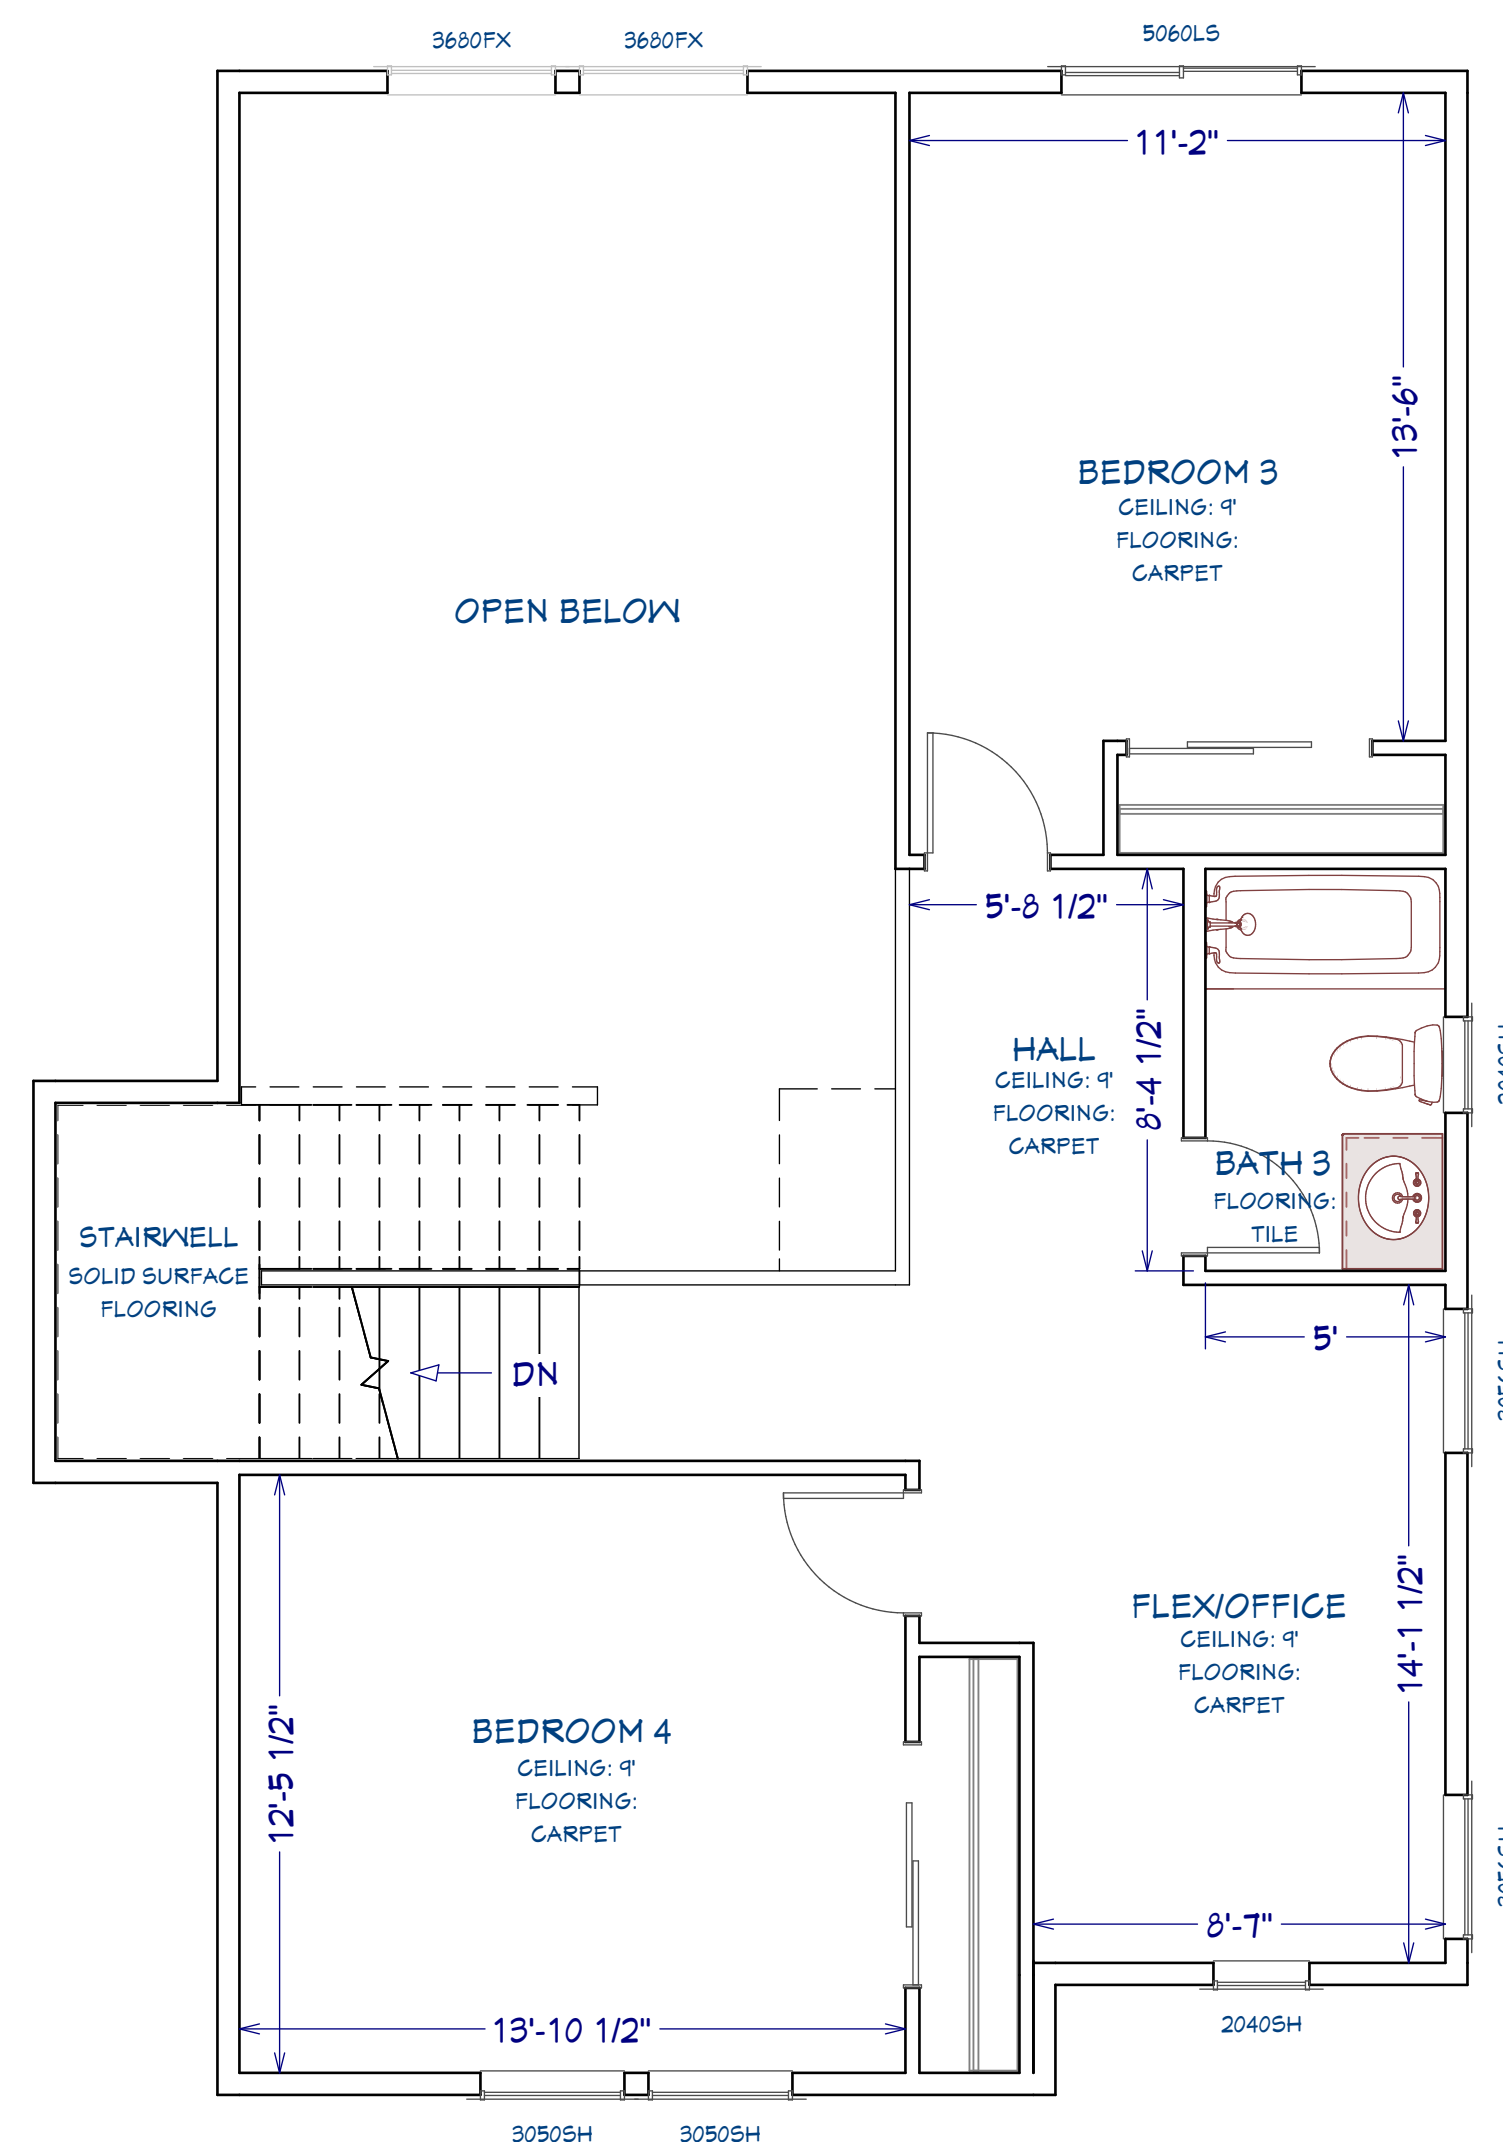

Upper Level Architectural Plan

NOT FOR CONSTRUCTION - FOR CLIENT

PROJECT/PLAN/SITE: **LOT 38**
603C ON WALKOUT BASEMENT

CLIENT/BUILDER: SCIB, LLC
0115 BOOMERANG RD., SUITE #5201B
ASPEN, CO 81611
PH: 970-920-3255

DRAFTING SERVICE PROVIDED BY: 1023 DRAFTING LLC
1002 OLD DUTCH MILL RD.
COLORADO SPRINGS, COLORADO 80907
EMAIL: 1023DRAFTINGLLC@GMAIL.COM
PH: 719-306-8626


DATE: 1/5/2024

SCALE: ANSI D: 1/4" = 1'
ANSI B: 1/8" = 1'

SHEET: **A-1**

Architectural Plan - Main and Upper Levels

PLEASE NOTE: THE DEVELOPER STRIVES FOR CONTINUOUS IMPROVEMENT, RESERVING THE RIGHT TO MODIFY AND REFINE DESIGNS, SQUARE FOOTAGE, ROOM DIMENSIONS, FLOOR PLANS, CABINETS LAYOUTS AND SPECIFICATIONS, FINISHES, PRICES, AND OTHER FEATURES OF THIS PLAN WITHOUT NOTICE. FLOOR PLANS, RENDERINGS, AND BROCHURE IMAGES ARE FOR ILLUSTRATIVE PURPOSES ONLY AND ARE SUBJECT TO CHANGE AT DEVELOPER'S DISCRETION. PRICES ARE SUBJECT TO CHANGE AND DEPEND UPON THE LOT SELECTION AND FINISHES.

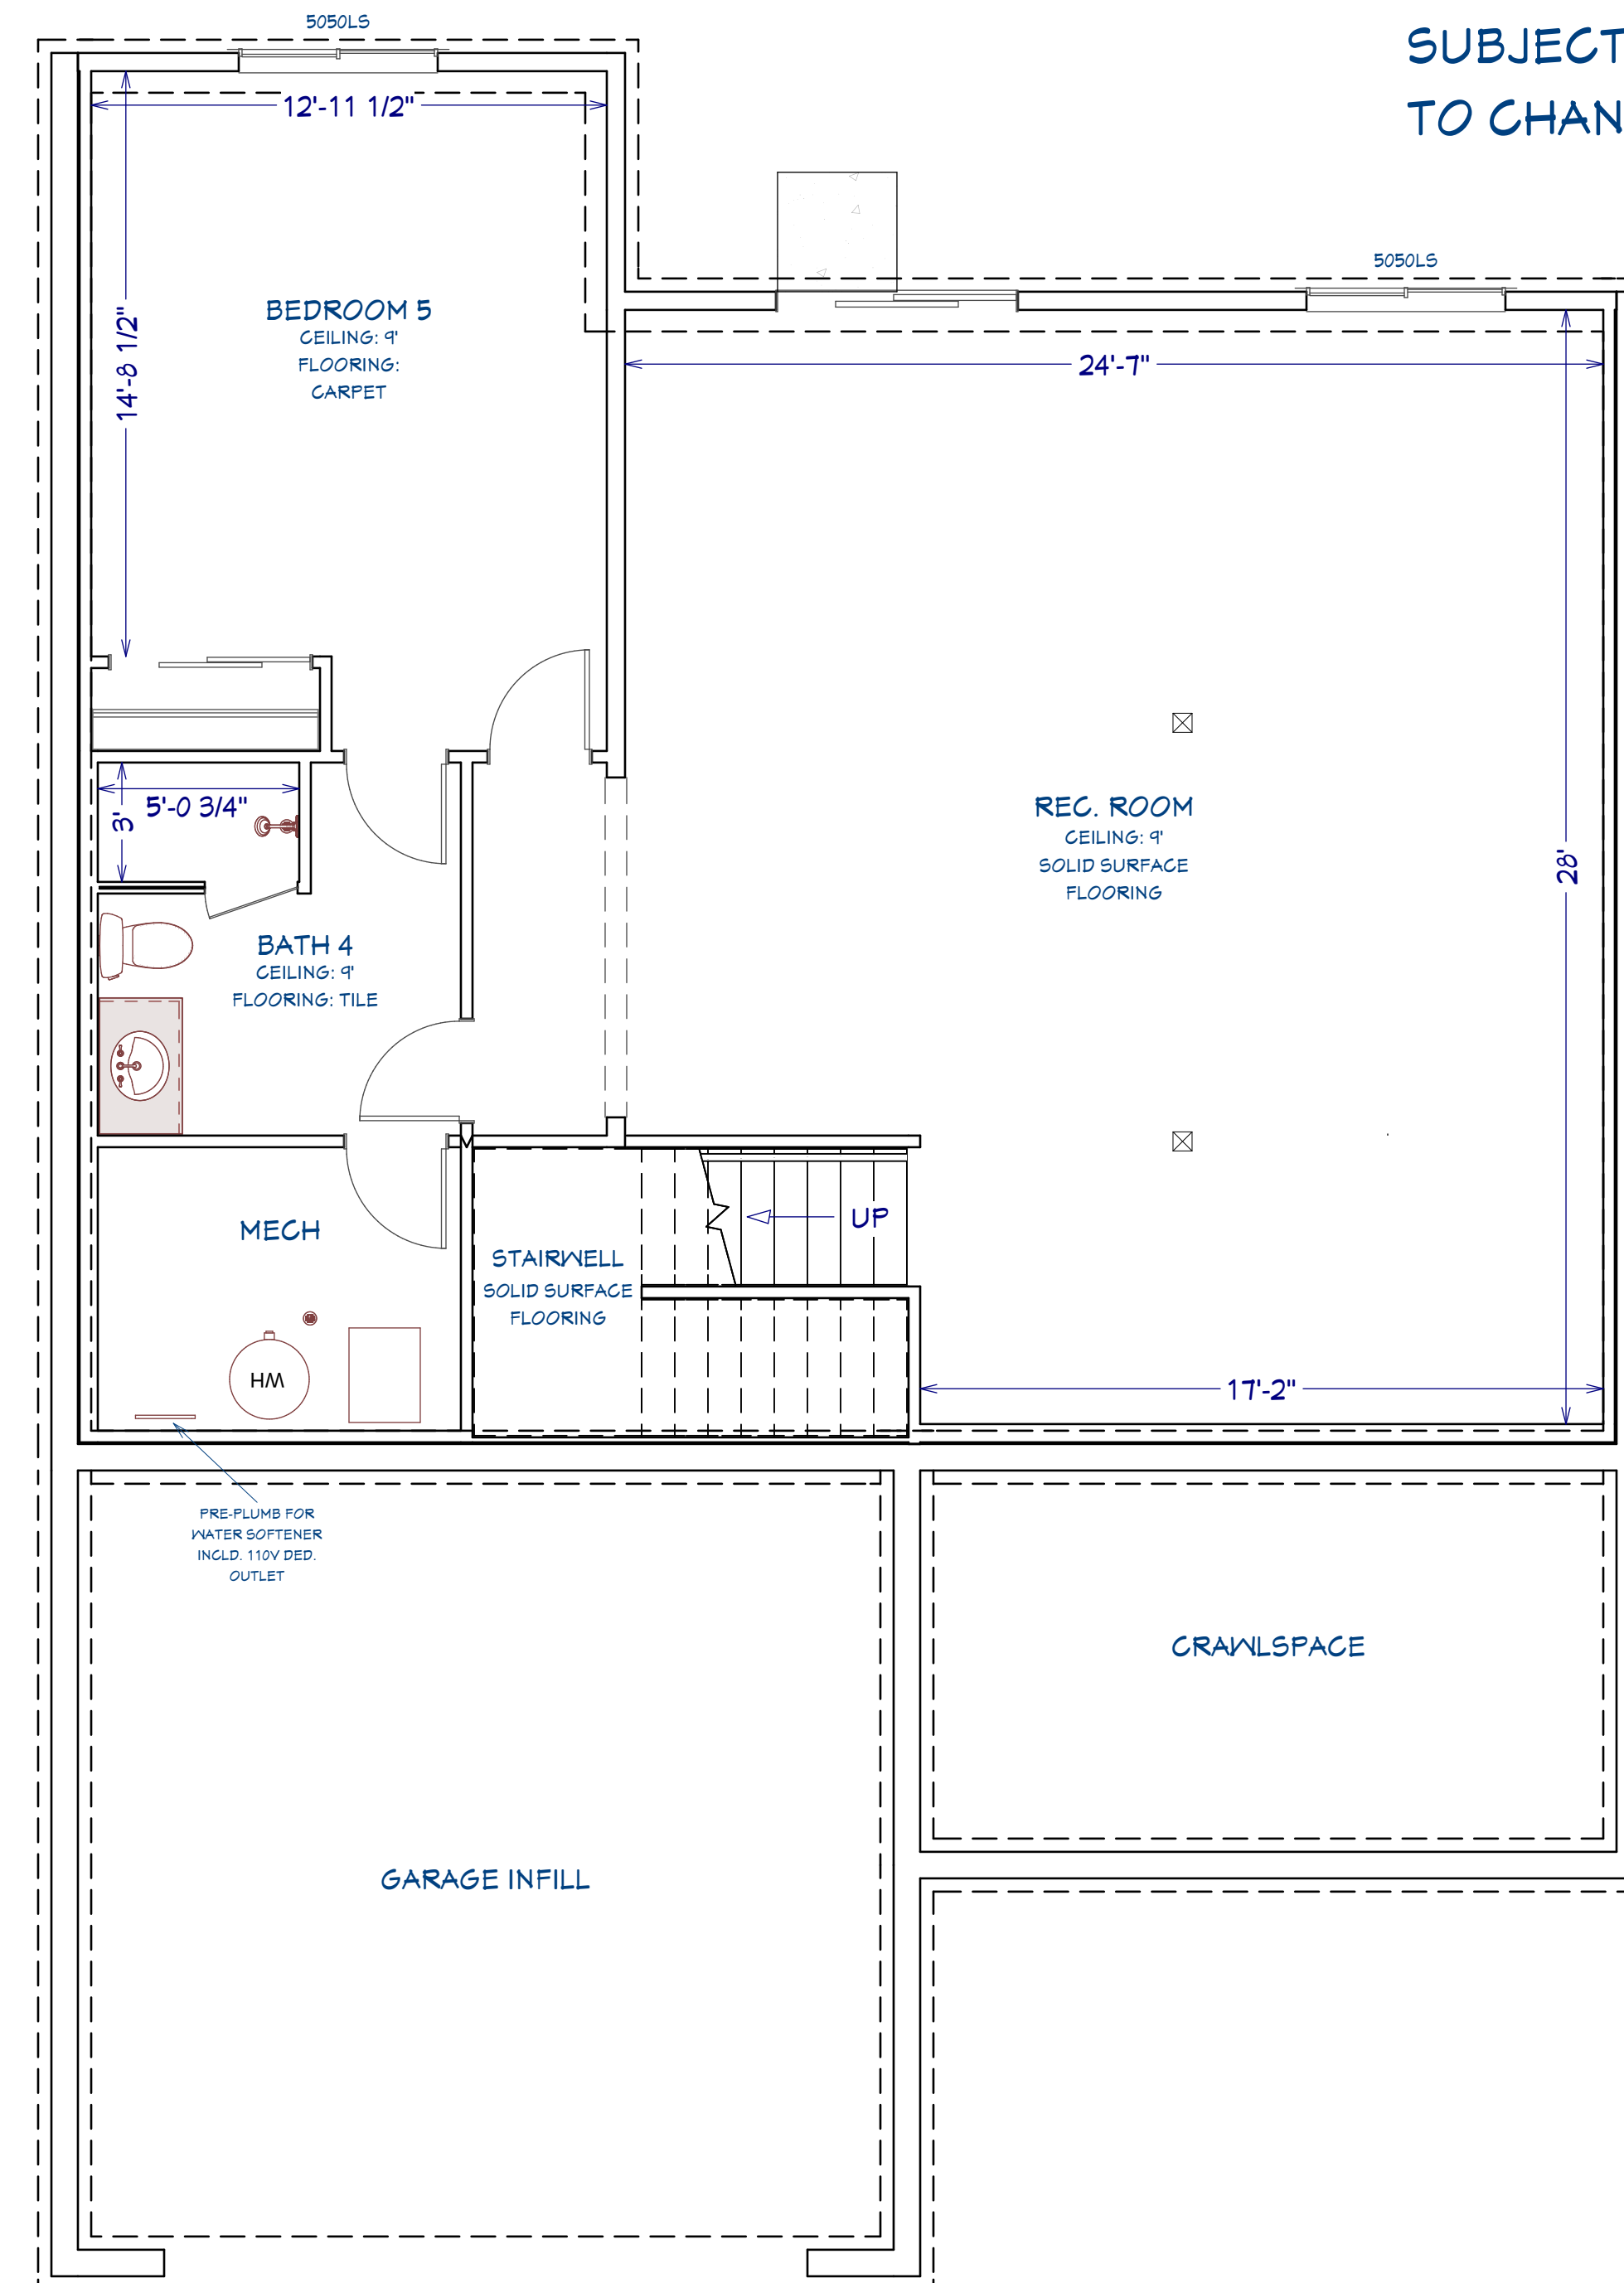

Basement Level Architectural Plan

NOT FOR CONSTRUCTION - FOR CLIENT

PROJECT/PLAN/SITE:

LOT 38

603C ON WALKOUT BASEMENT

CLIENT/BUILDER:

SCIB, LLC
0115 BOOMERANG RD., SUITE #5201B
ASPEN, CO 81611
PH: 970-920-3255

Architectural Plan - Unfinished
Basement Level

DRAFTING SERVICE PROVIDED BY:

1023 DRAFTING LLC
1002 OLD DUTCH MILL RD.
COLORADO SPRINGS, COLORADO 80907
EMAIL: 1023DRAFTINGLLC@GMAIL.COM
PH: 719-306-8626

DATE:

1/5/2024

SCALE:

ANSI D:
1/4" = 1'
ANSI B:
1/8" = 1'

SHEET:

A-2