



**SCIB, LLC Homebuilding**  
**Plan 901 Floorplan, Elevations and Renderings**

June 14, 2021




**Plan 901**  
Table of Contents

| <b><u>Tab</u></b> |                                    | <b><u>Page</u></b> |
|-------------------|------------------------------------|--------------------|
| <b>1</b>          | <b>Floorplan</b>                   | <b>3</b>           |
| <b>2</b>          | <b>Farmhouse Elevations</b>        | <b>4</b>           |
| <b>3</b>          | <b>Farmhouse Color Scheme 1</b>    | <b>8</b>           |
| <b>4</b>          | <b>Farmhouse Color Scheme 2</b>    | <b>9</b>           |
| <b>5</b>          | <b>Farmhouse Color Scheme 3</b>    | <b>10</b>          |
| <b>6</b>          | <b>Hill Country Elevations</b>     | <b>11</b>          |
| <b>7</b>          | <b>Hill Country Color Scheme 1</b> | <b>15</b>          |
| <b>8</b>          | <b>Hill Country Color Scheme 2</b> | <b>16</b>          |
| <b>9</b>          | <b>Modern Elevations</b>           | <b>17</b>          |
| <b>10</b>         | <b>Modern Color Scheme 1</b>       | <b>21</b>          |
| <b>11</b>         | <b>Modern Color Scheme 2</b>       | <b>22</b>          |
| <b>12</b>         | <b>Modern Color Scheme 3</b>       | <b>23</b>          |

# FLOORPLAN 901A

Total Living Area 2,133 sq. ft. | One Level | 3 Bed, 2.5 Bath

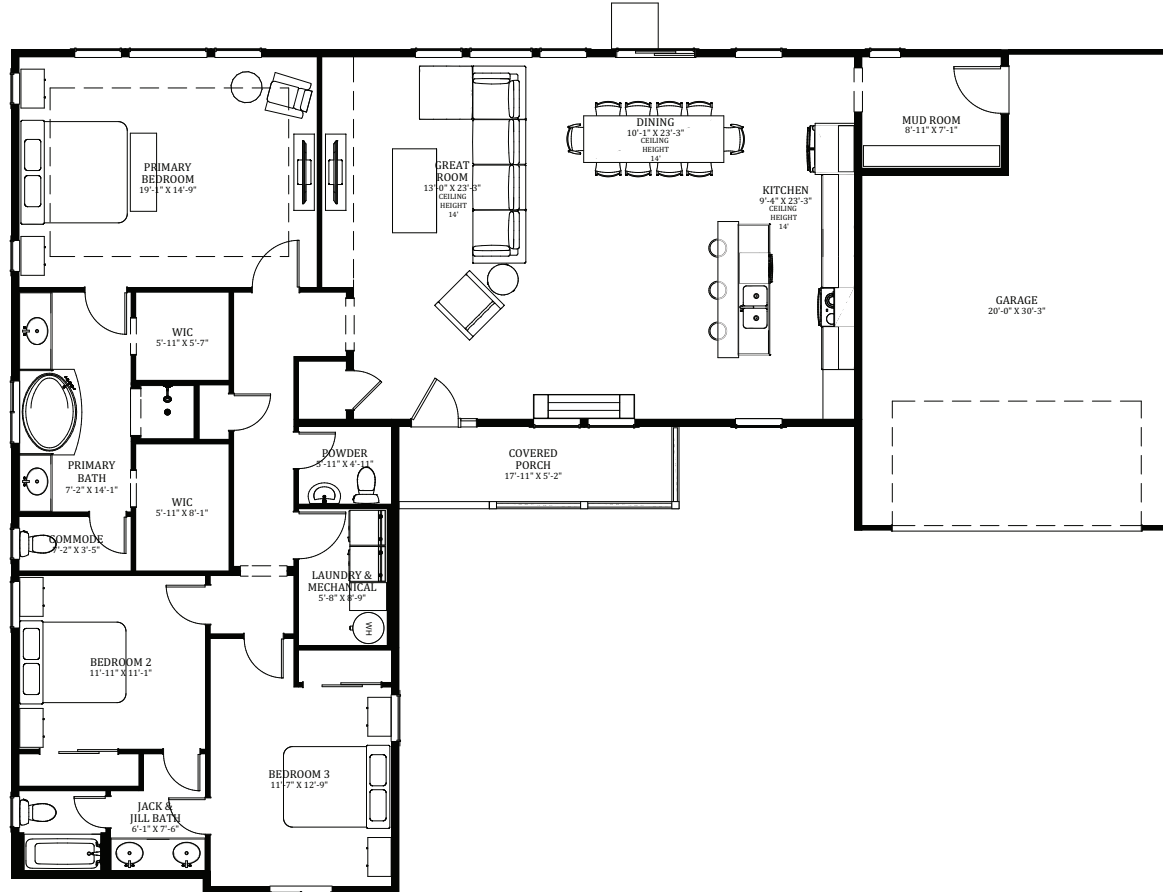

## Leslie Newbury and Roshni Slali

C: 970.379.6556 | C: 970.379.6580

leslie@masonmorse.com

roshni@masonmorse.com

leslieandroshni.com



GLOBAL LUXURY

MASON MORSE



|                    |                   |
|--------------------|-------------------|
| Main Level Living  | 2,133 Sq. Ft.     |
| Garage Area        | 556 Sq. Ft.       |
| Covered Porch Area | 95 Sq. Ft.        |
| Total Plan Area    | 2,784 Sq. Ft.     |
| Ceiling Height     | 9' (unless noted) |

Visit [ironbridgenewhomes.com](http://ironbridgenewhomes.com) for more information.

The developer strives for continuous improvement, reserving the right to modify and refine designs, square footage, room dimensions, floor plans, finishes, prices, and other features of this plan without notice. Floor plans, renderings, and brochure images are for illustrative purposes only and are subject to change at developer's discretion. Prices are subject to change and depend upon the Lot selection and Finishes.




06/04/2021

FRONT  
SCALE: 1/8" = 1'

Plan 901F



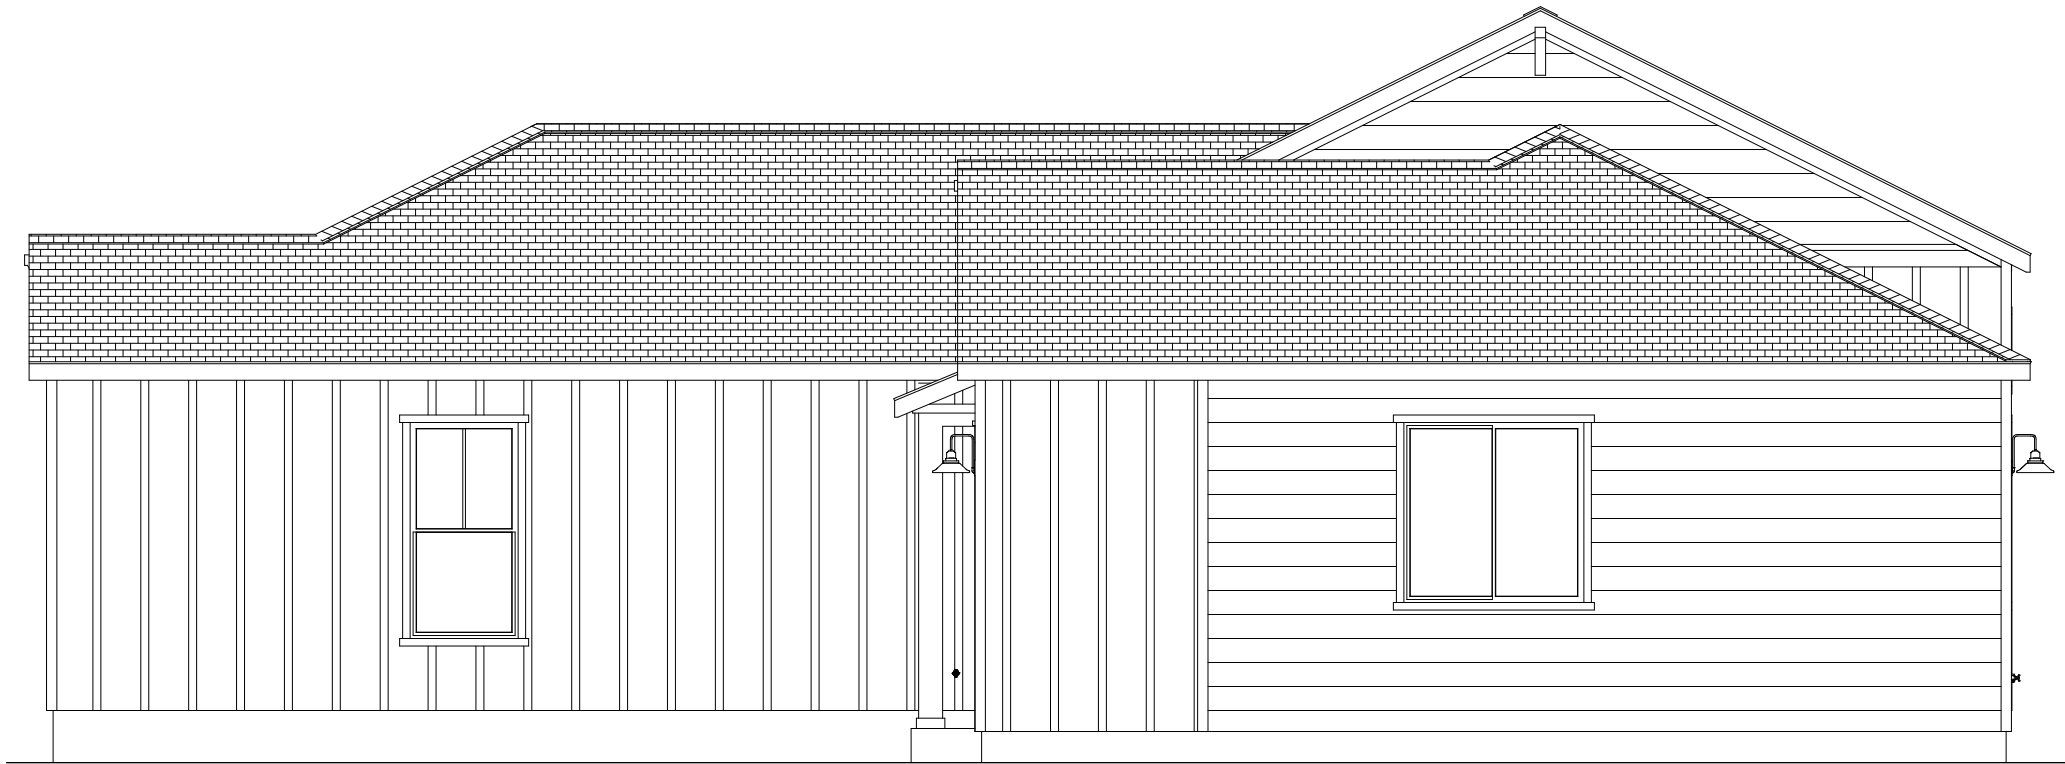


06/04/2021



RIGHT  
SCALE: 3/16" = 1'

Plan 901F



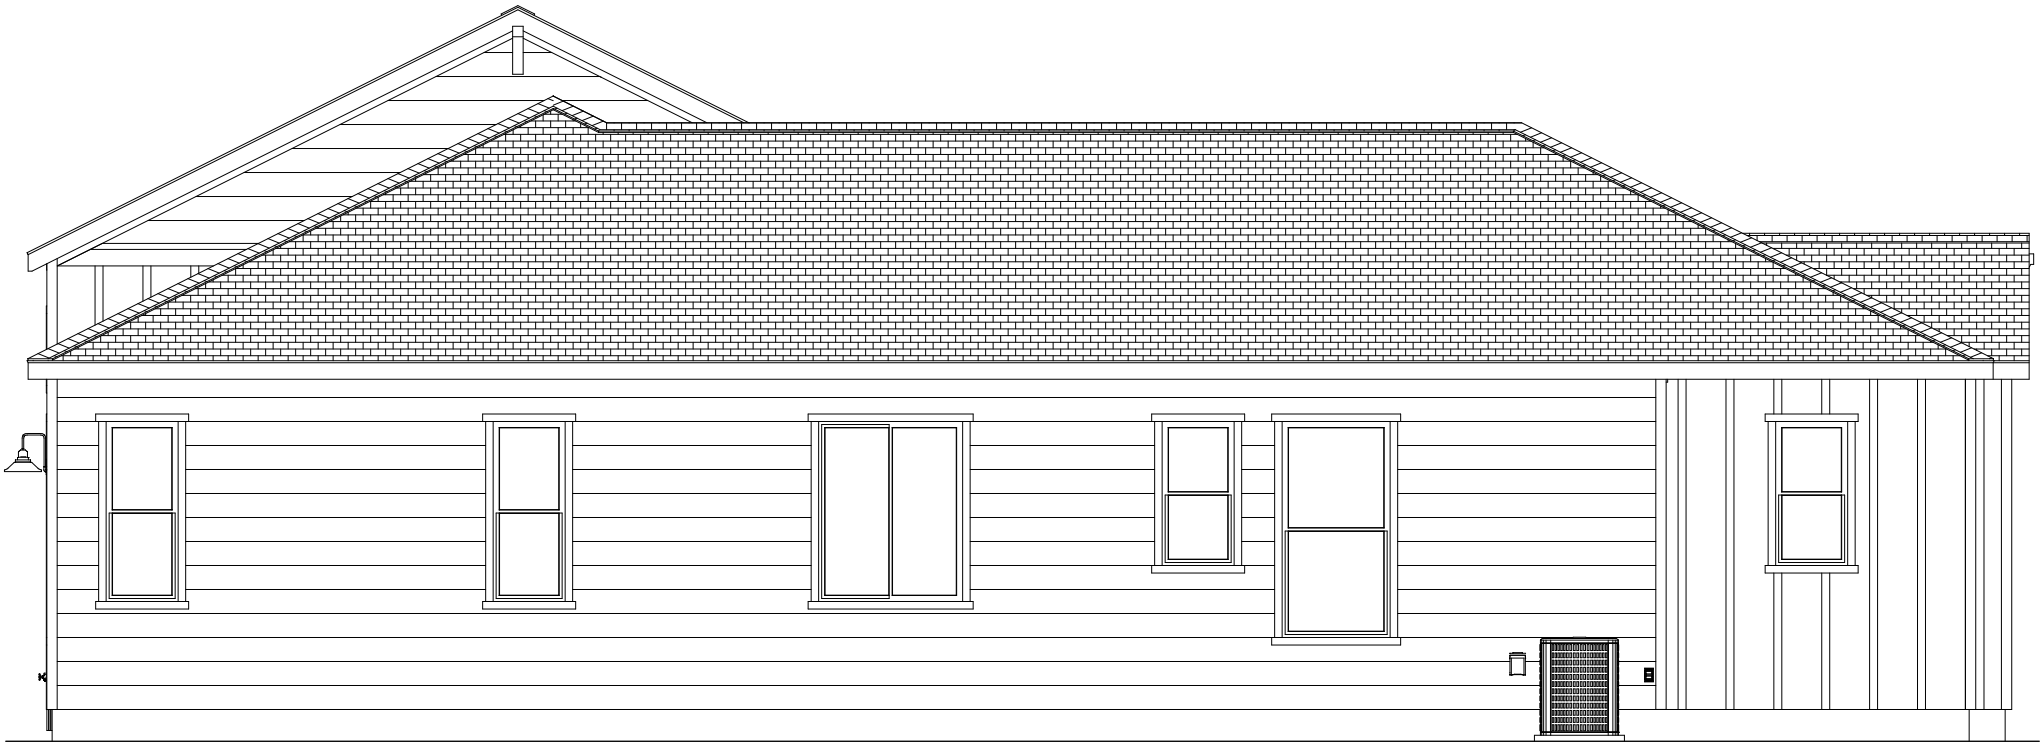














06/08/2021




FRONT  
SCALE: 1/8" = 1'

Plan 901H



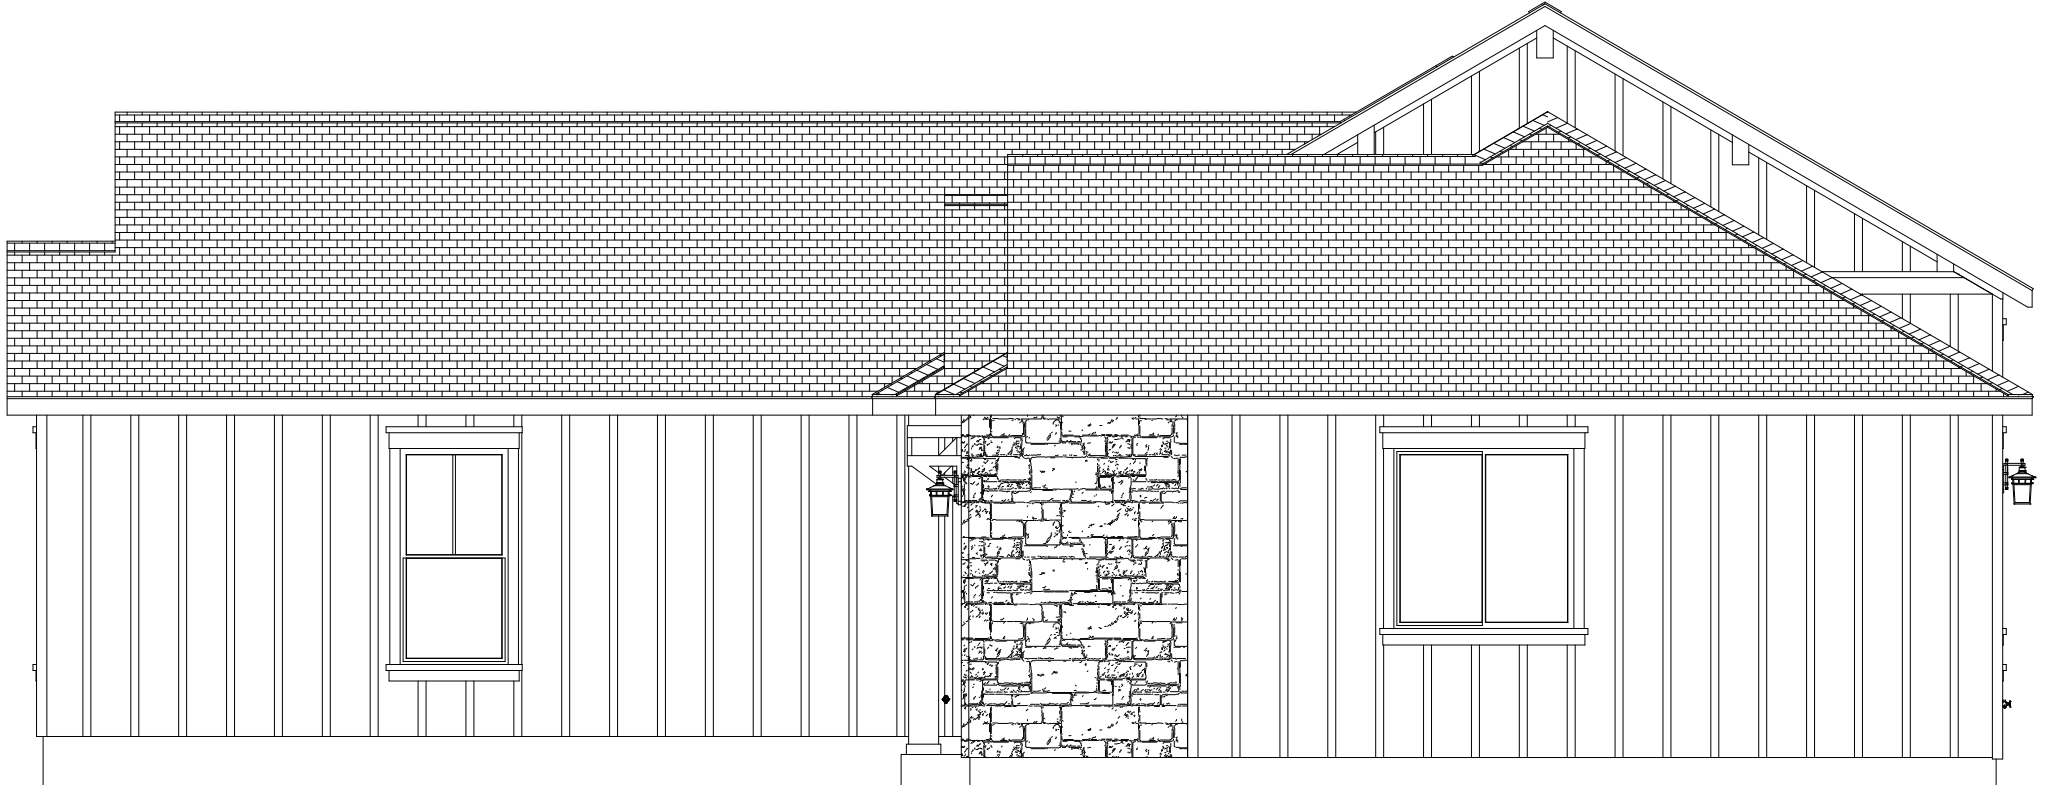



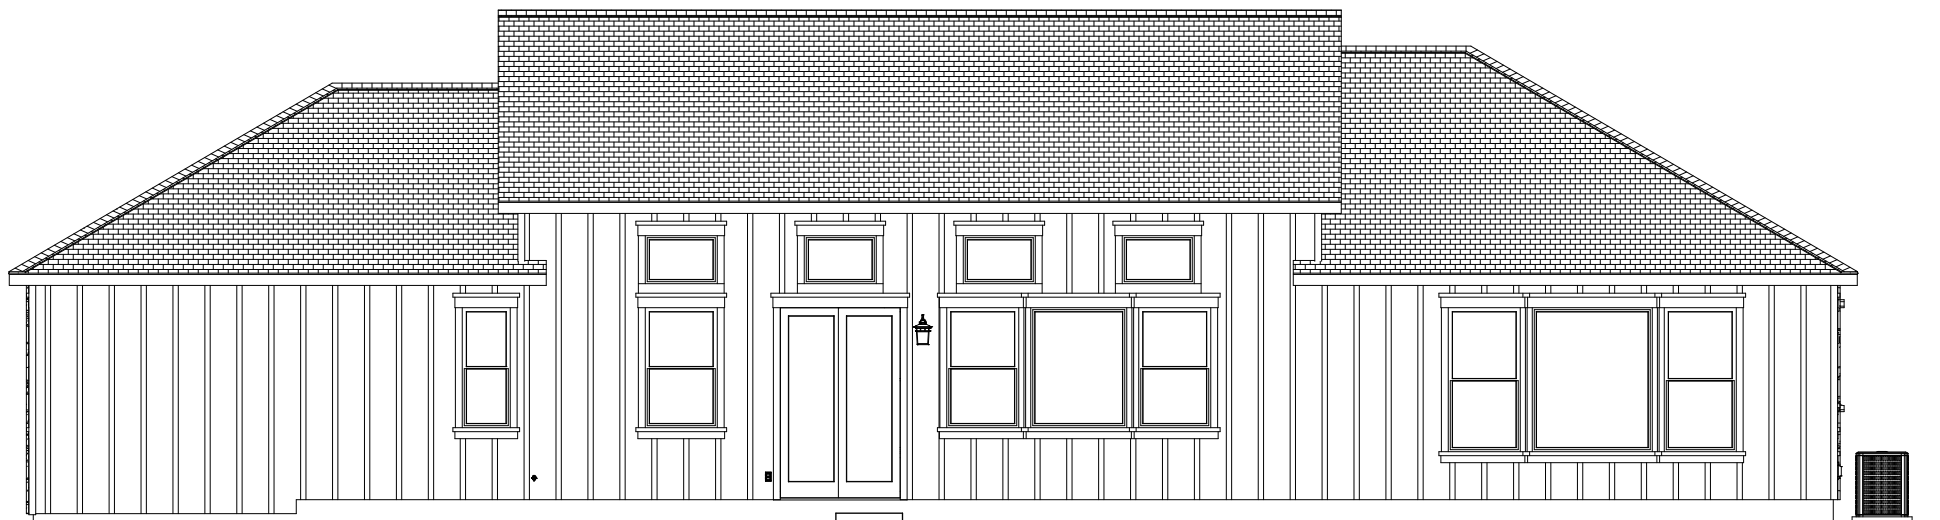


06/08/2021



BACK  
SCALE: 1/8" = 1'

Plan 901H

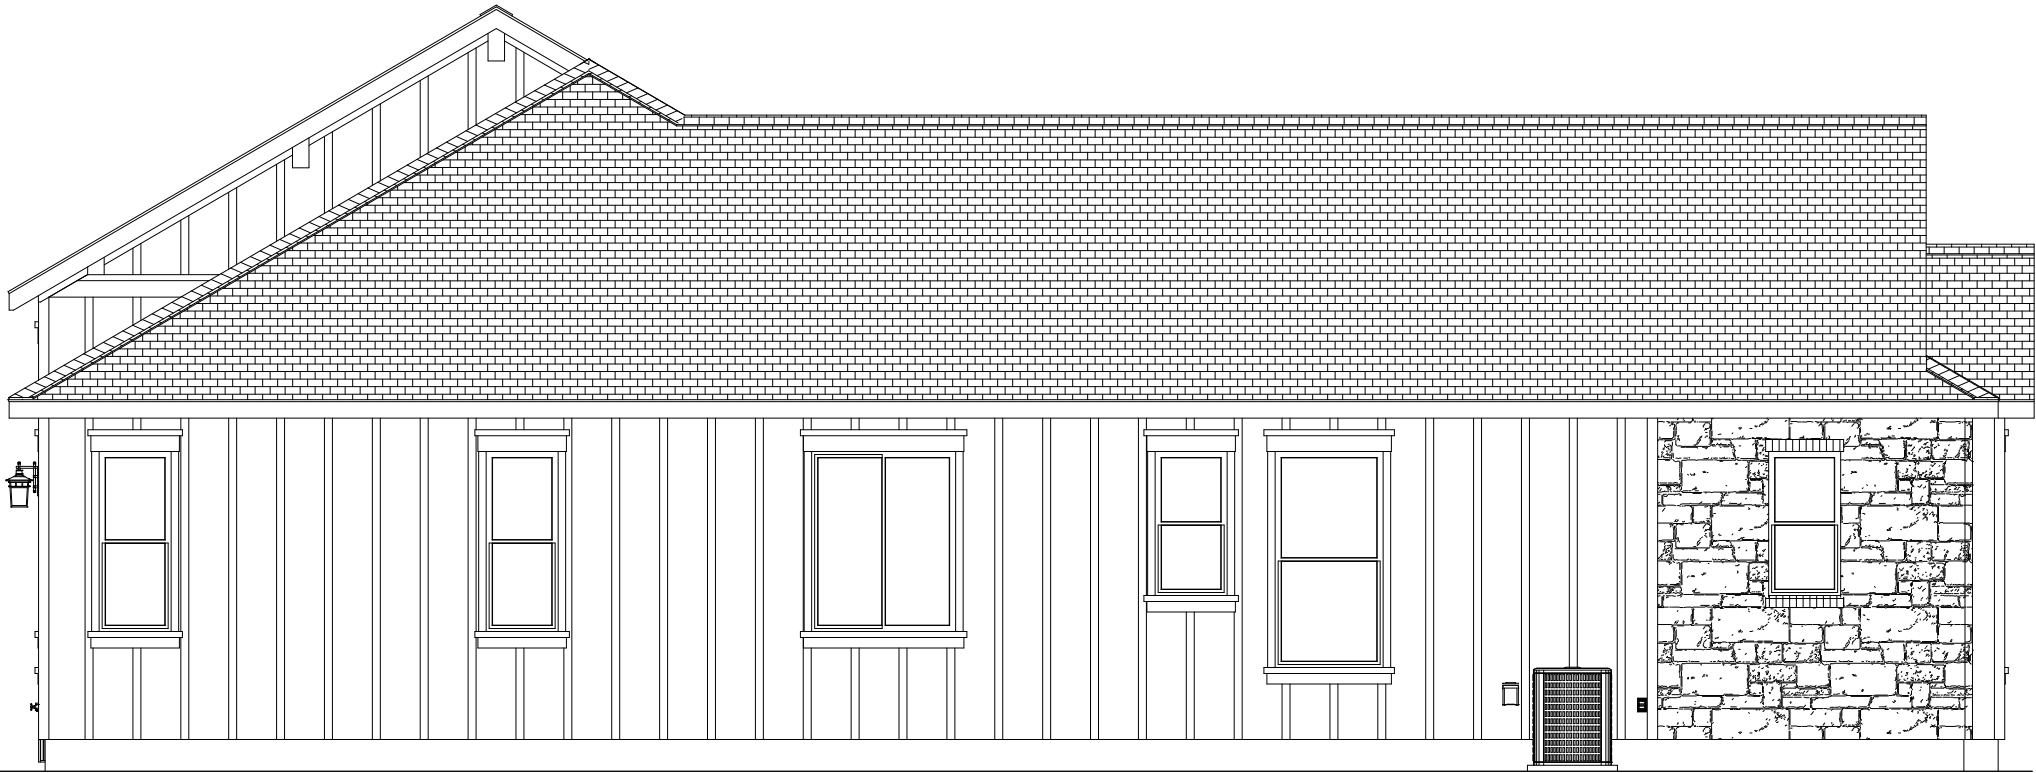

06/08/2021

LEFT  
SCALE: 3/16" = 1'

Plan 901H












06/03/2021



**FRONT**  
SCALE: 1/8" = 1'

**Plan 901M**



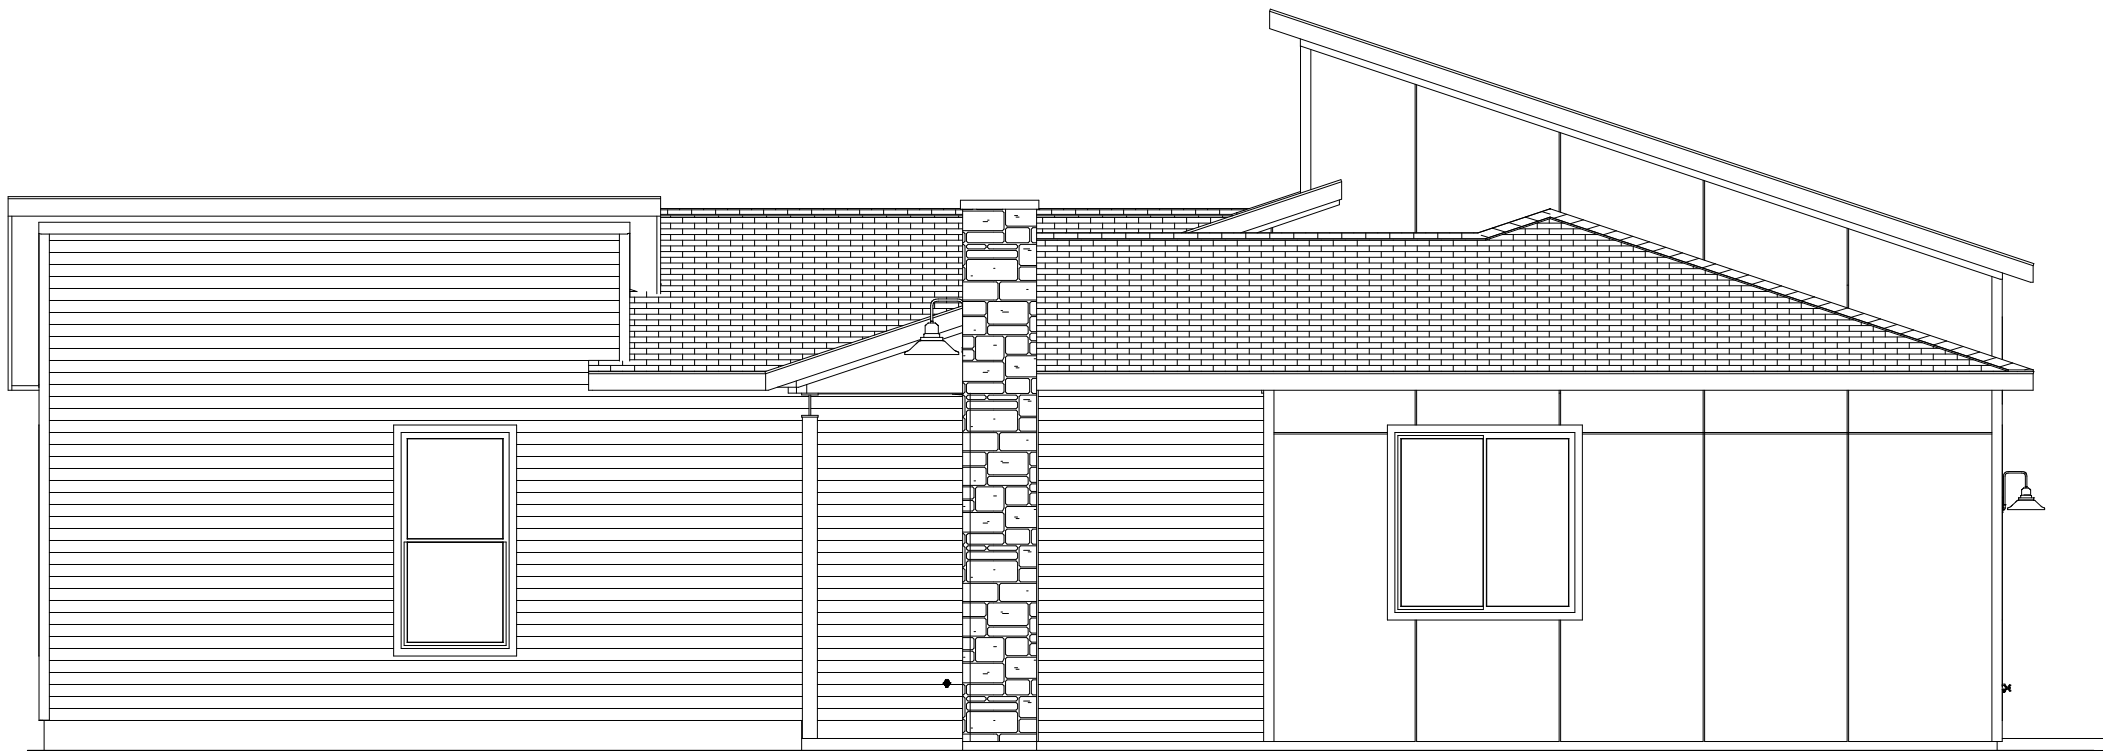


06/03/2021



RIGHT  
SCALE: 3/16" = 1'


Plan 901M

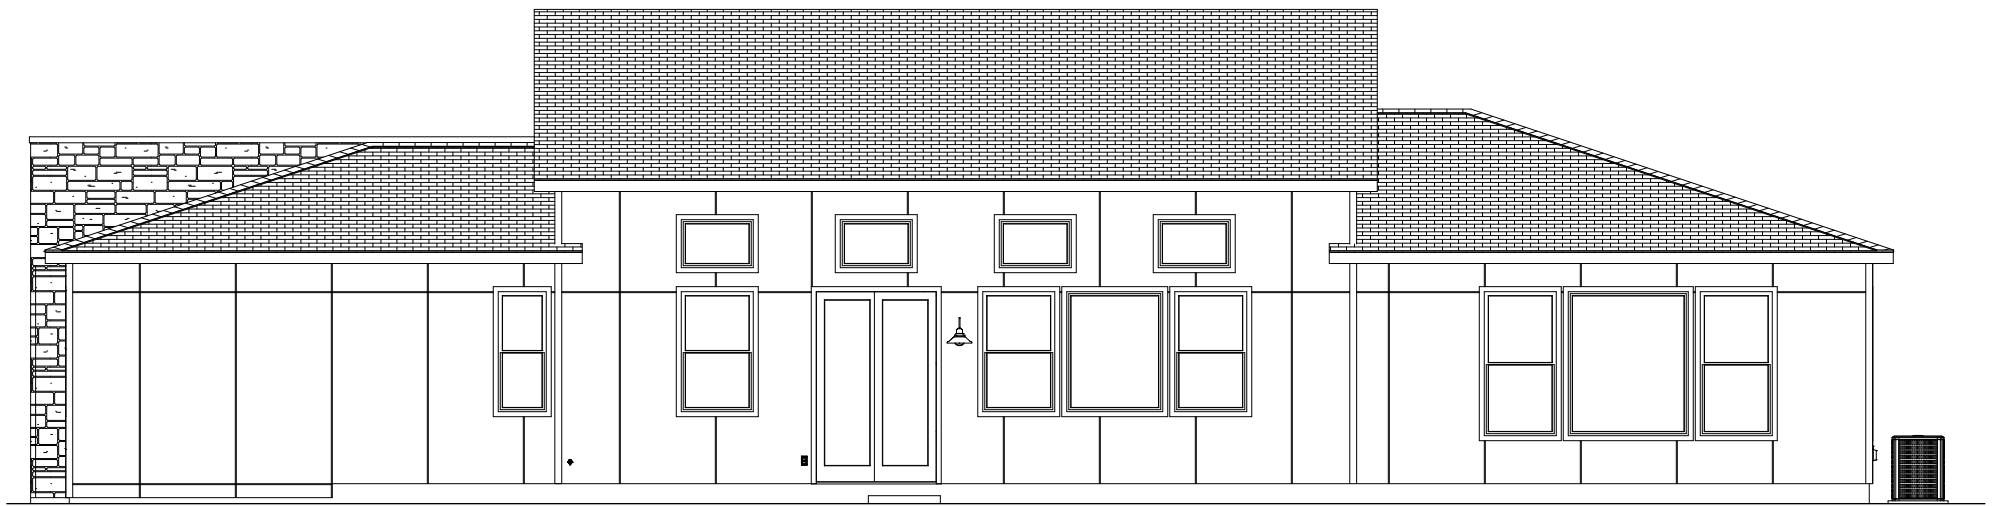

06/03/2021

BACK  
SCALE: 1/8" = 1'

Plan 901M

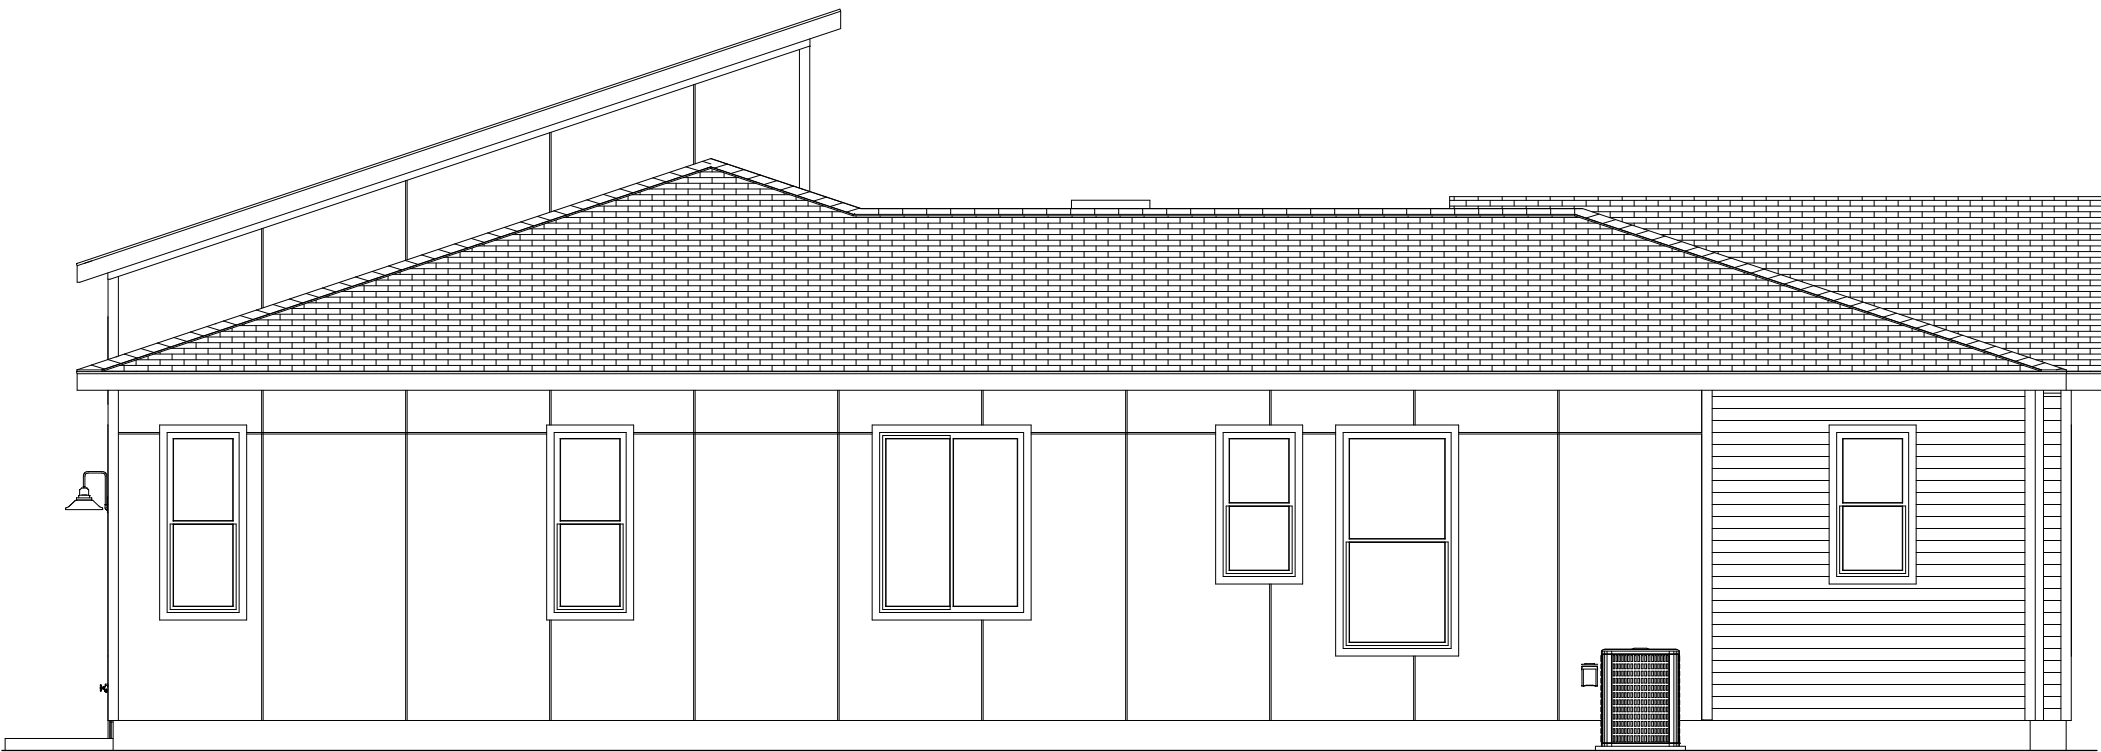

06/03/2021



LEFT  
SCALE: 3/16" = 1'

Plan 901M











